




A-A

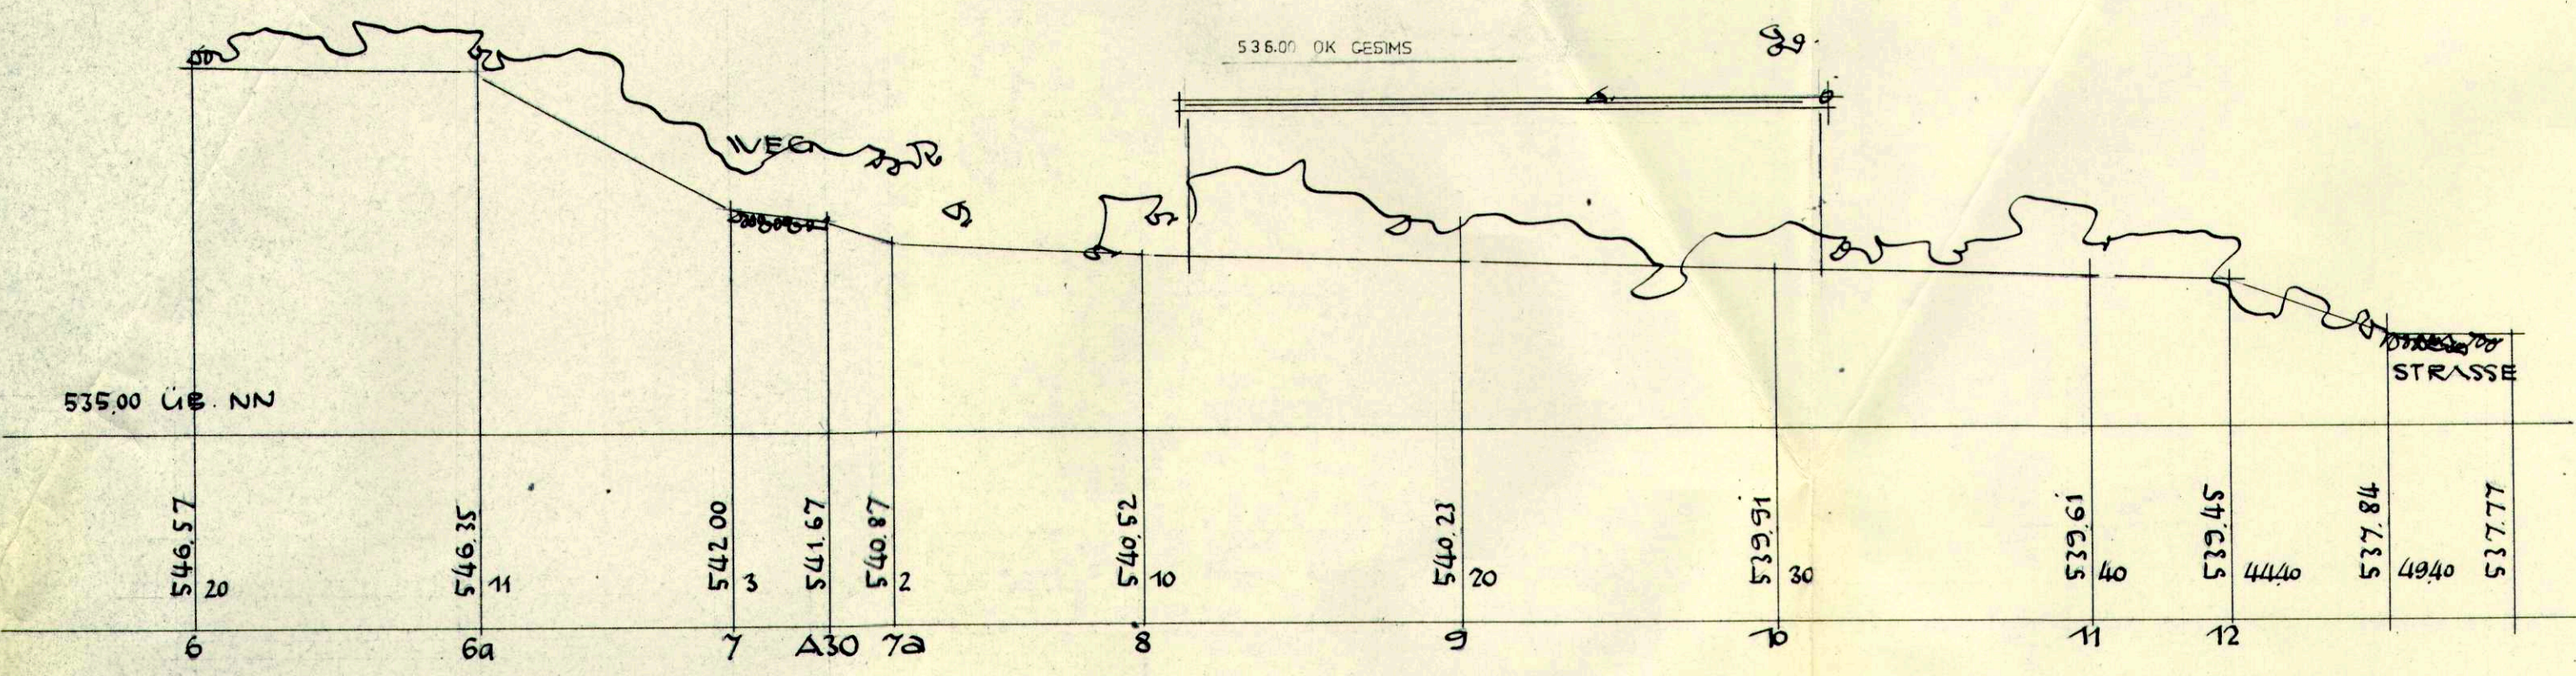


B'-B'

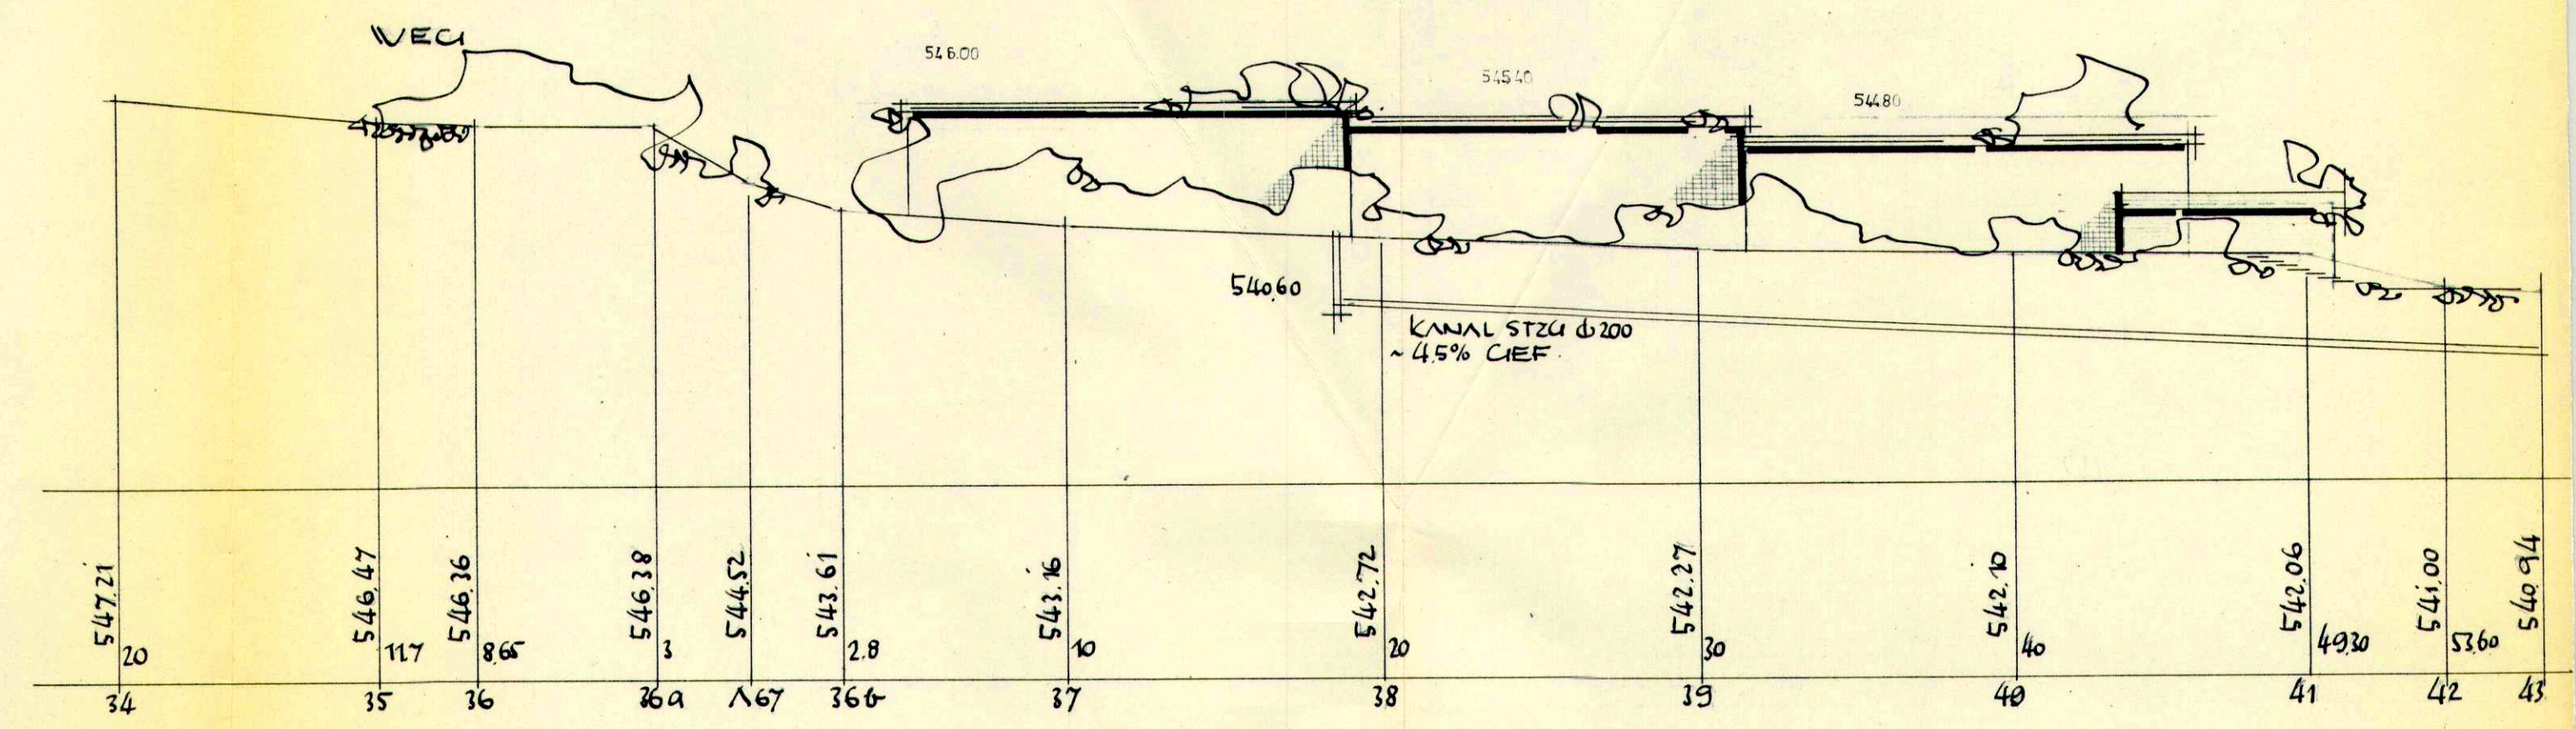


A'-A'

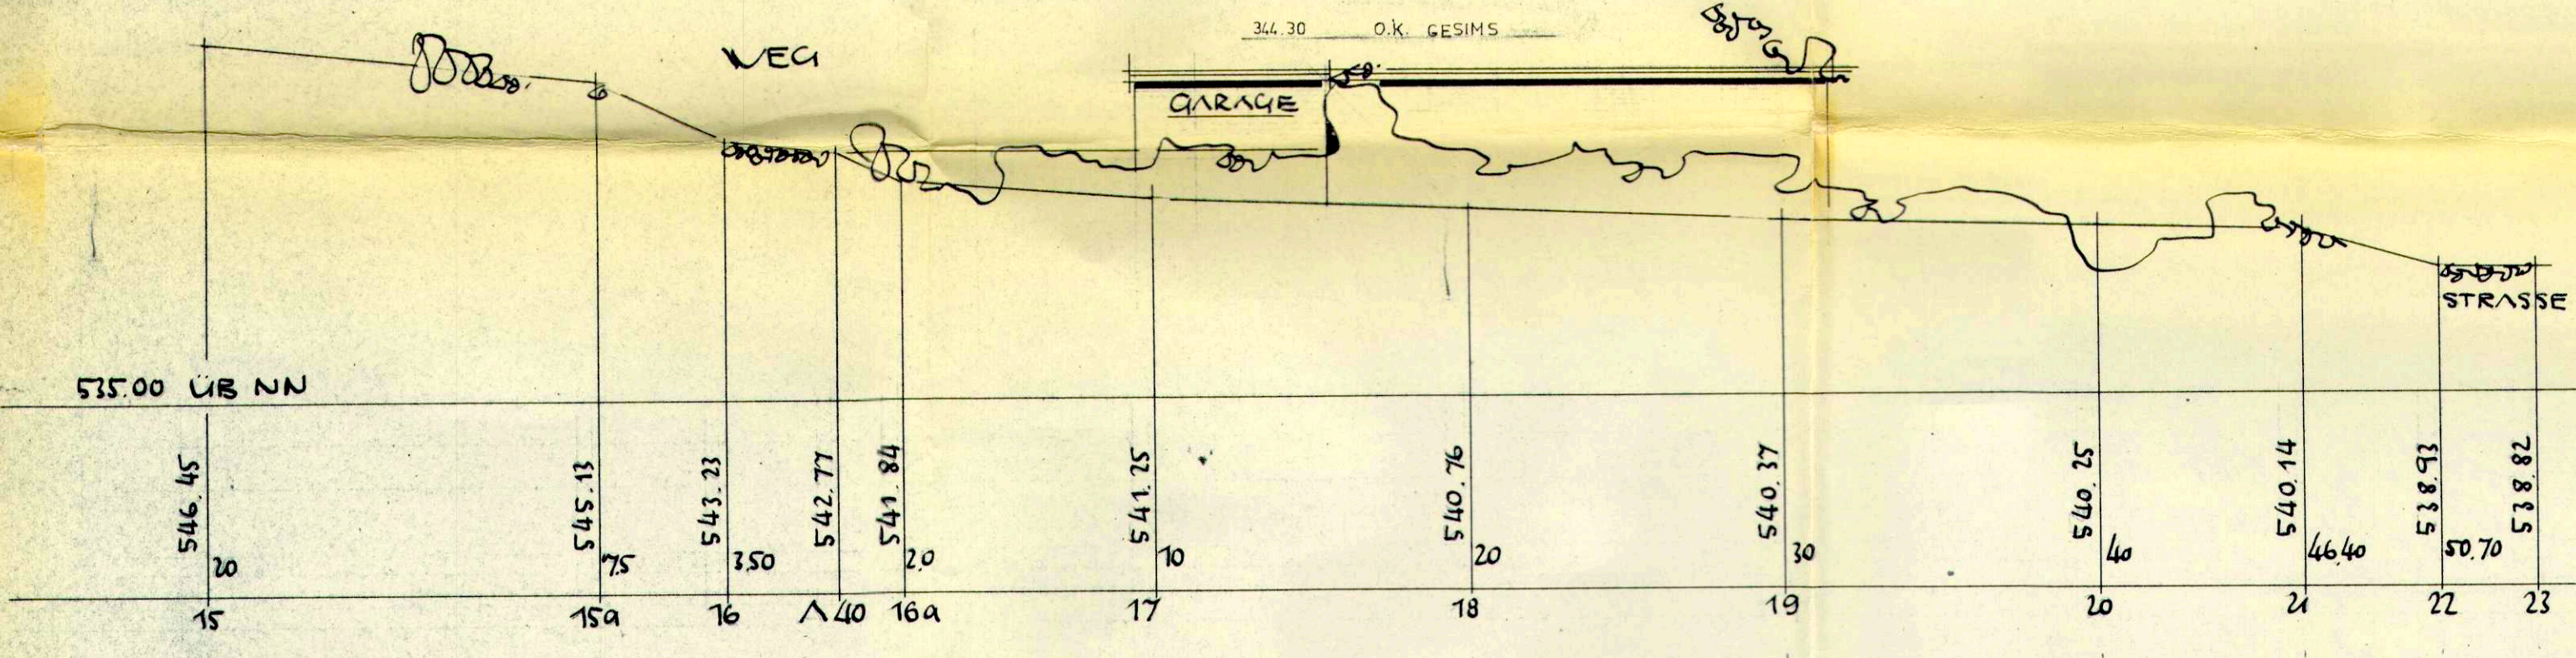



C-C

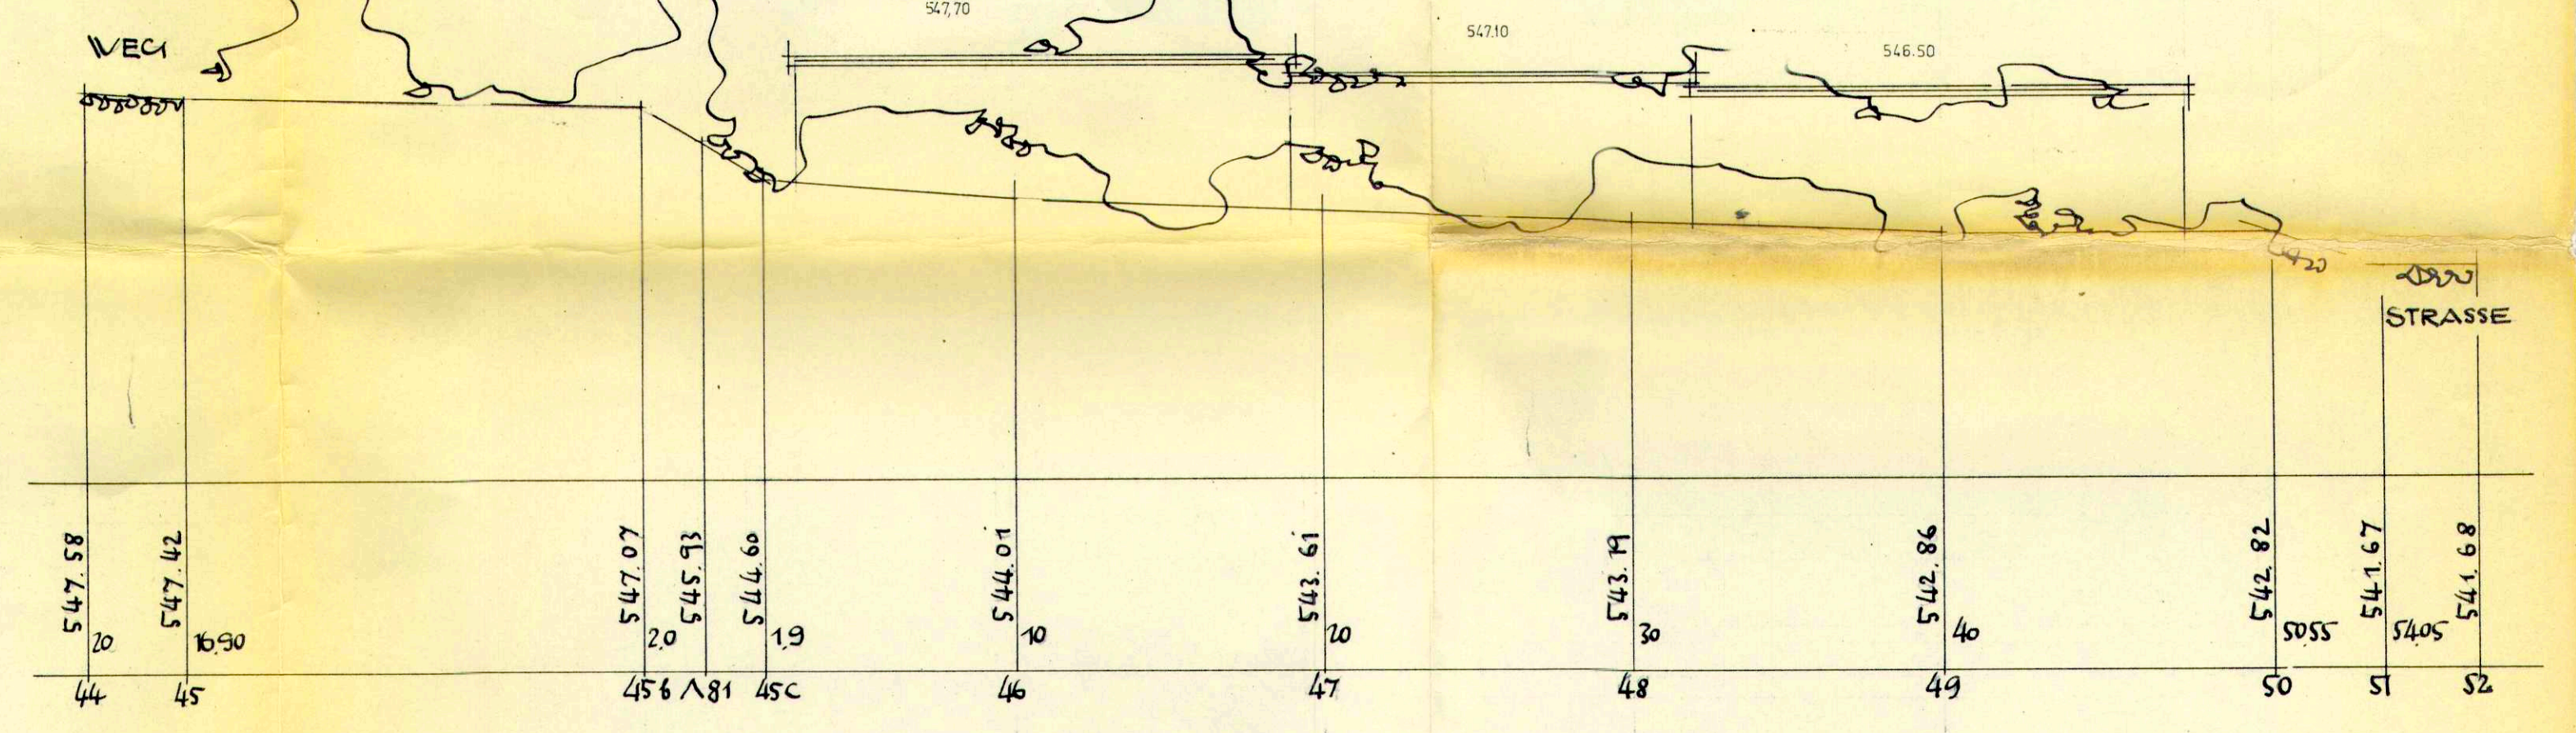

B-B'

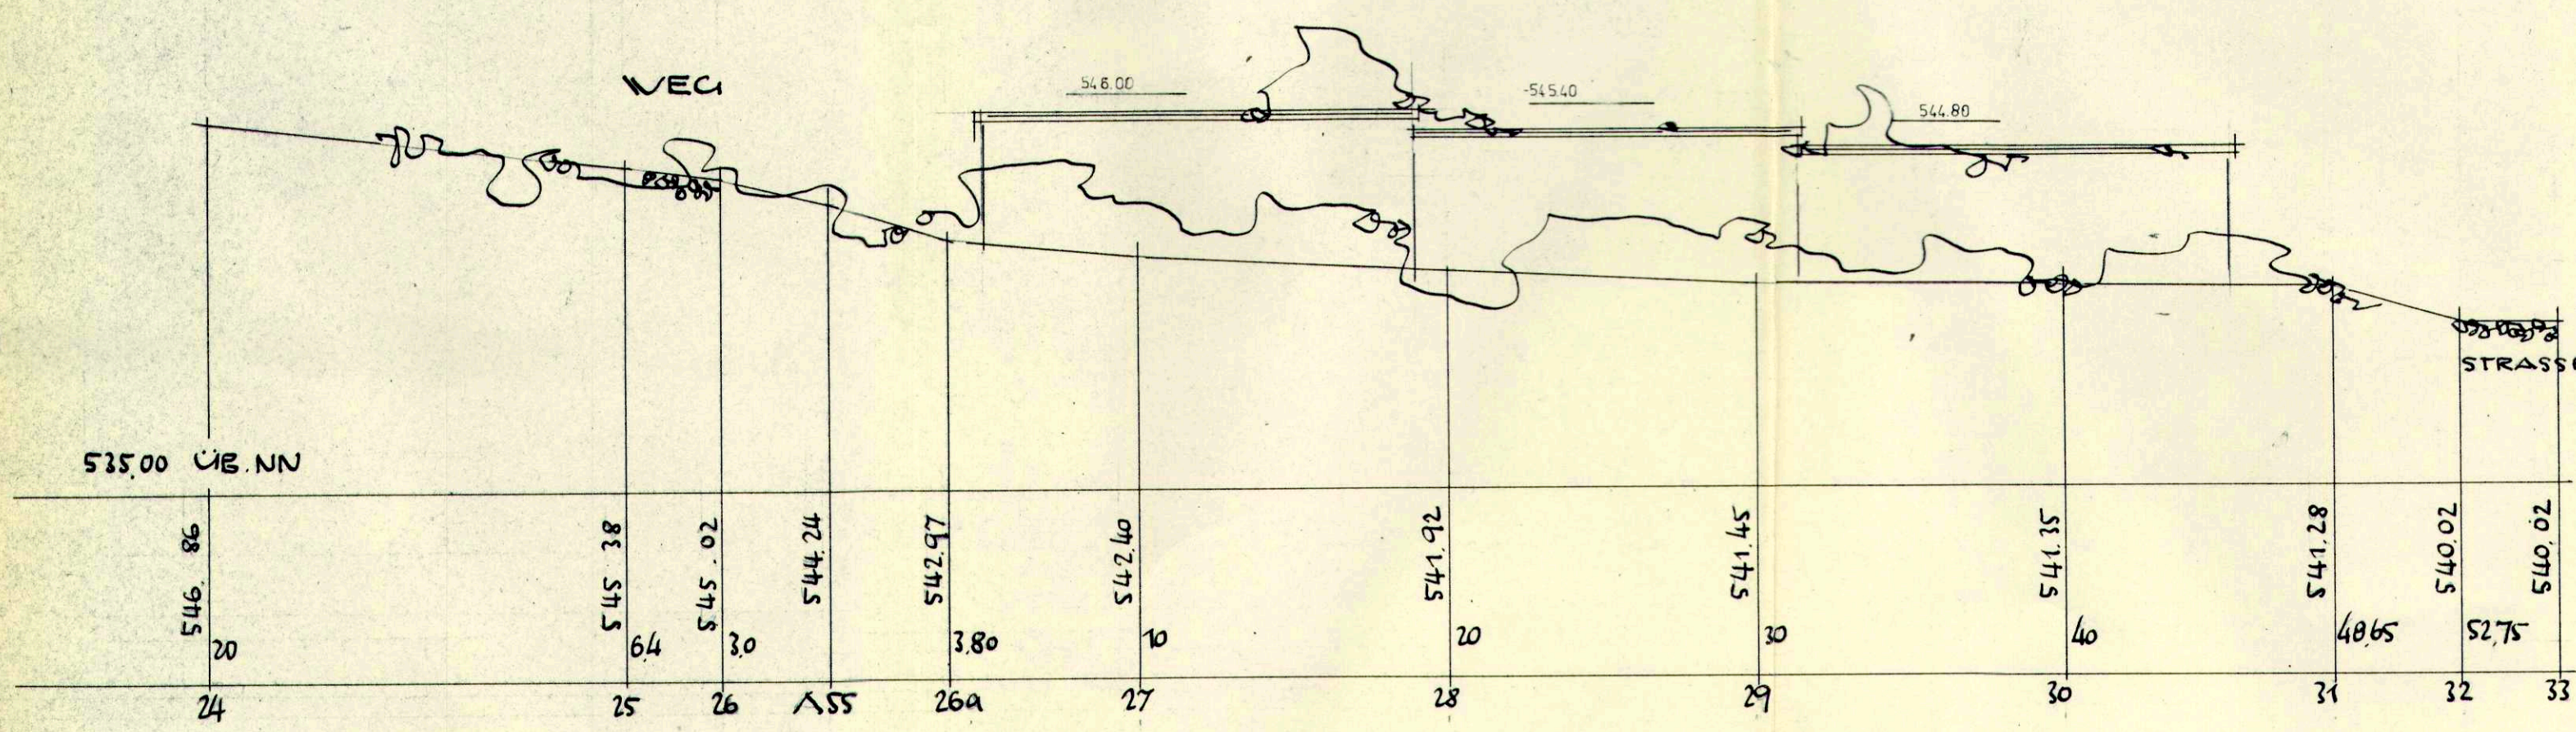

C'-C'

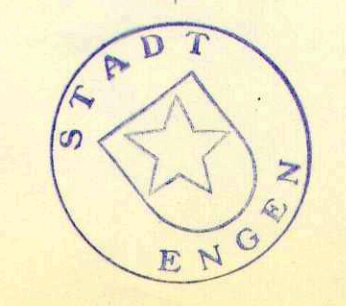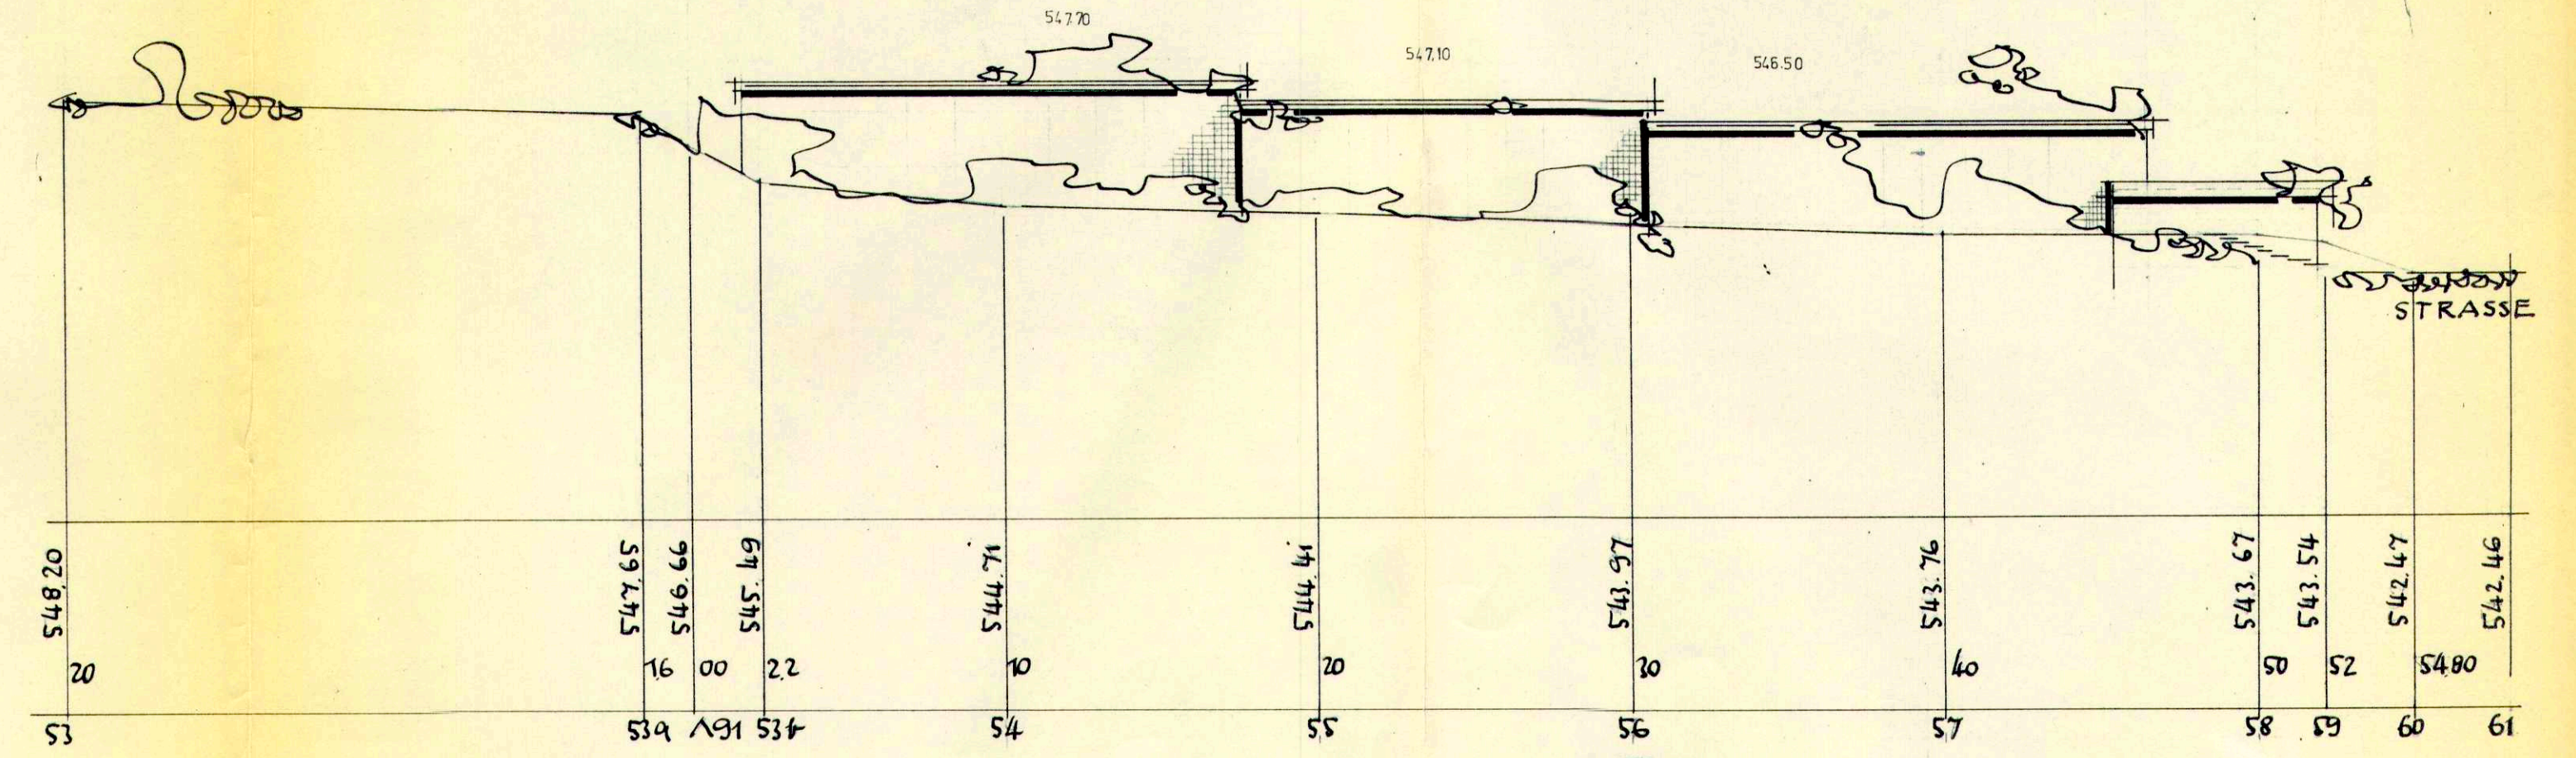

ANL. 10 FERT. 1
 BEBAUUNGSPLAN
 VÖGTLESHALDE 1. ERWEIT.
 QUERSCHNITTE 1:100
 ENGEN, D.-1, 1027 100 D. F. [Signature]
 [Stamp]