





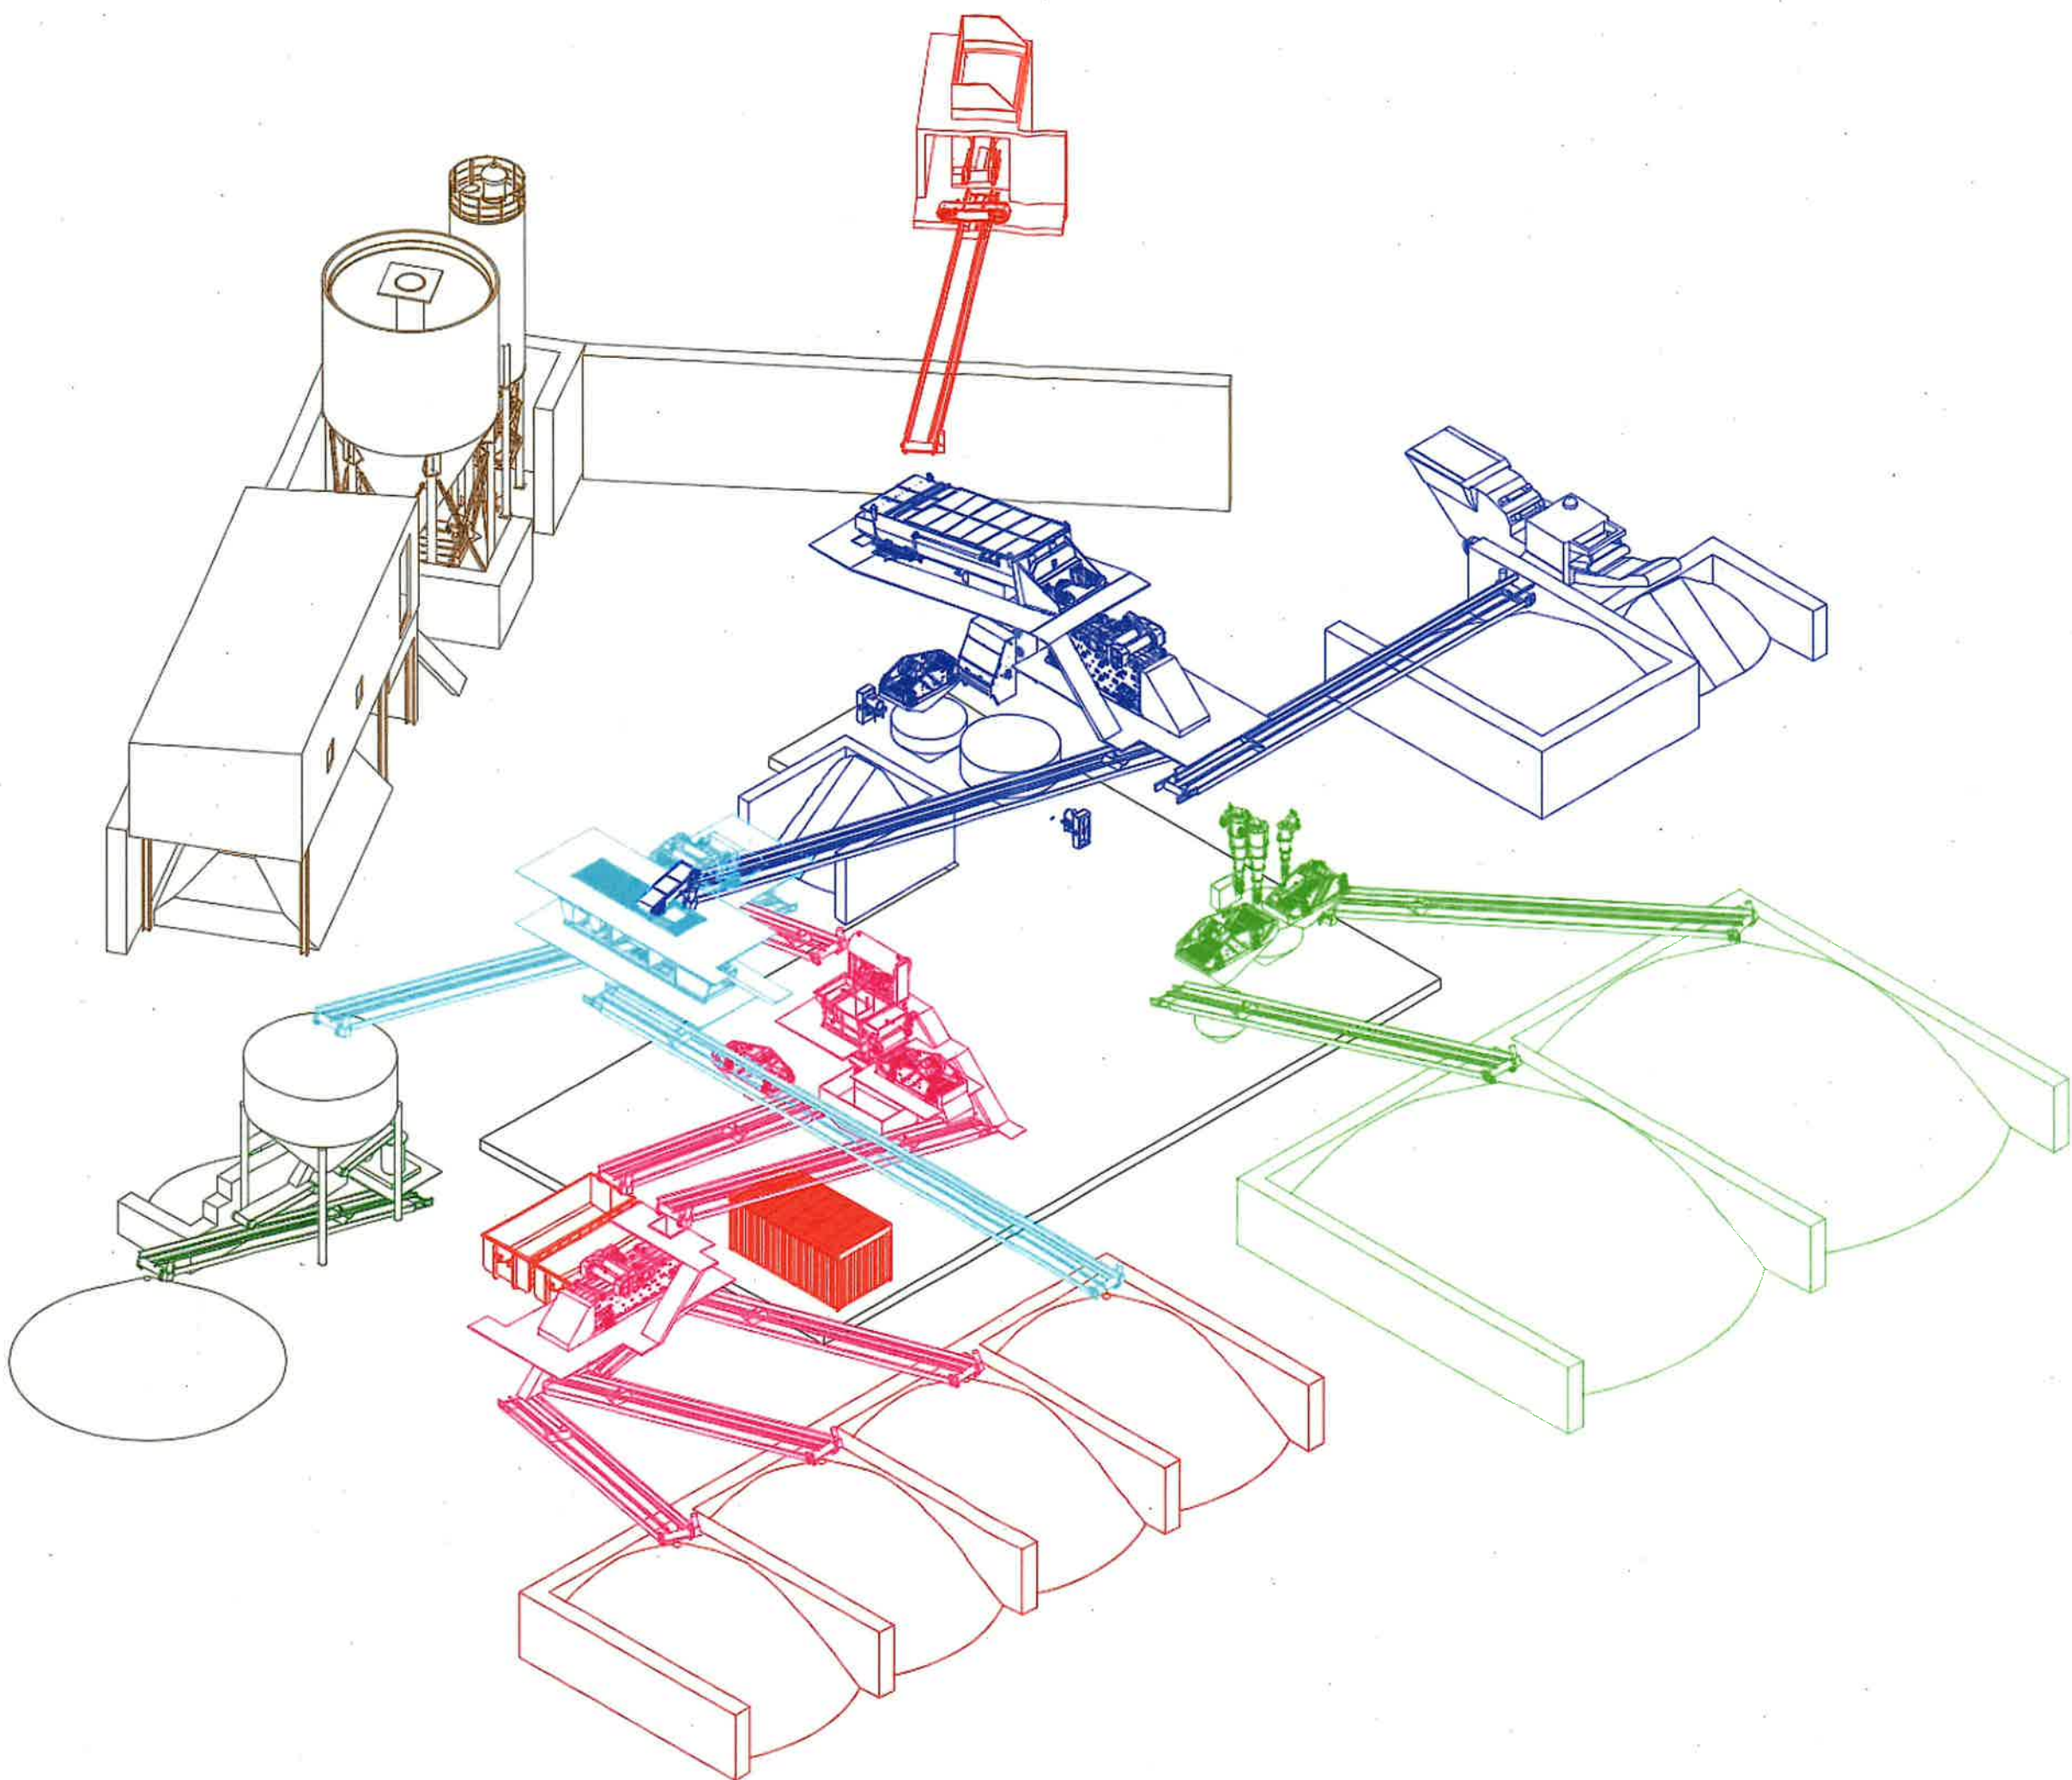

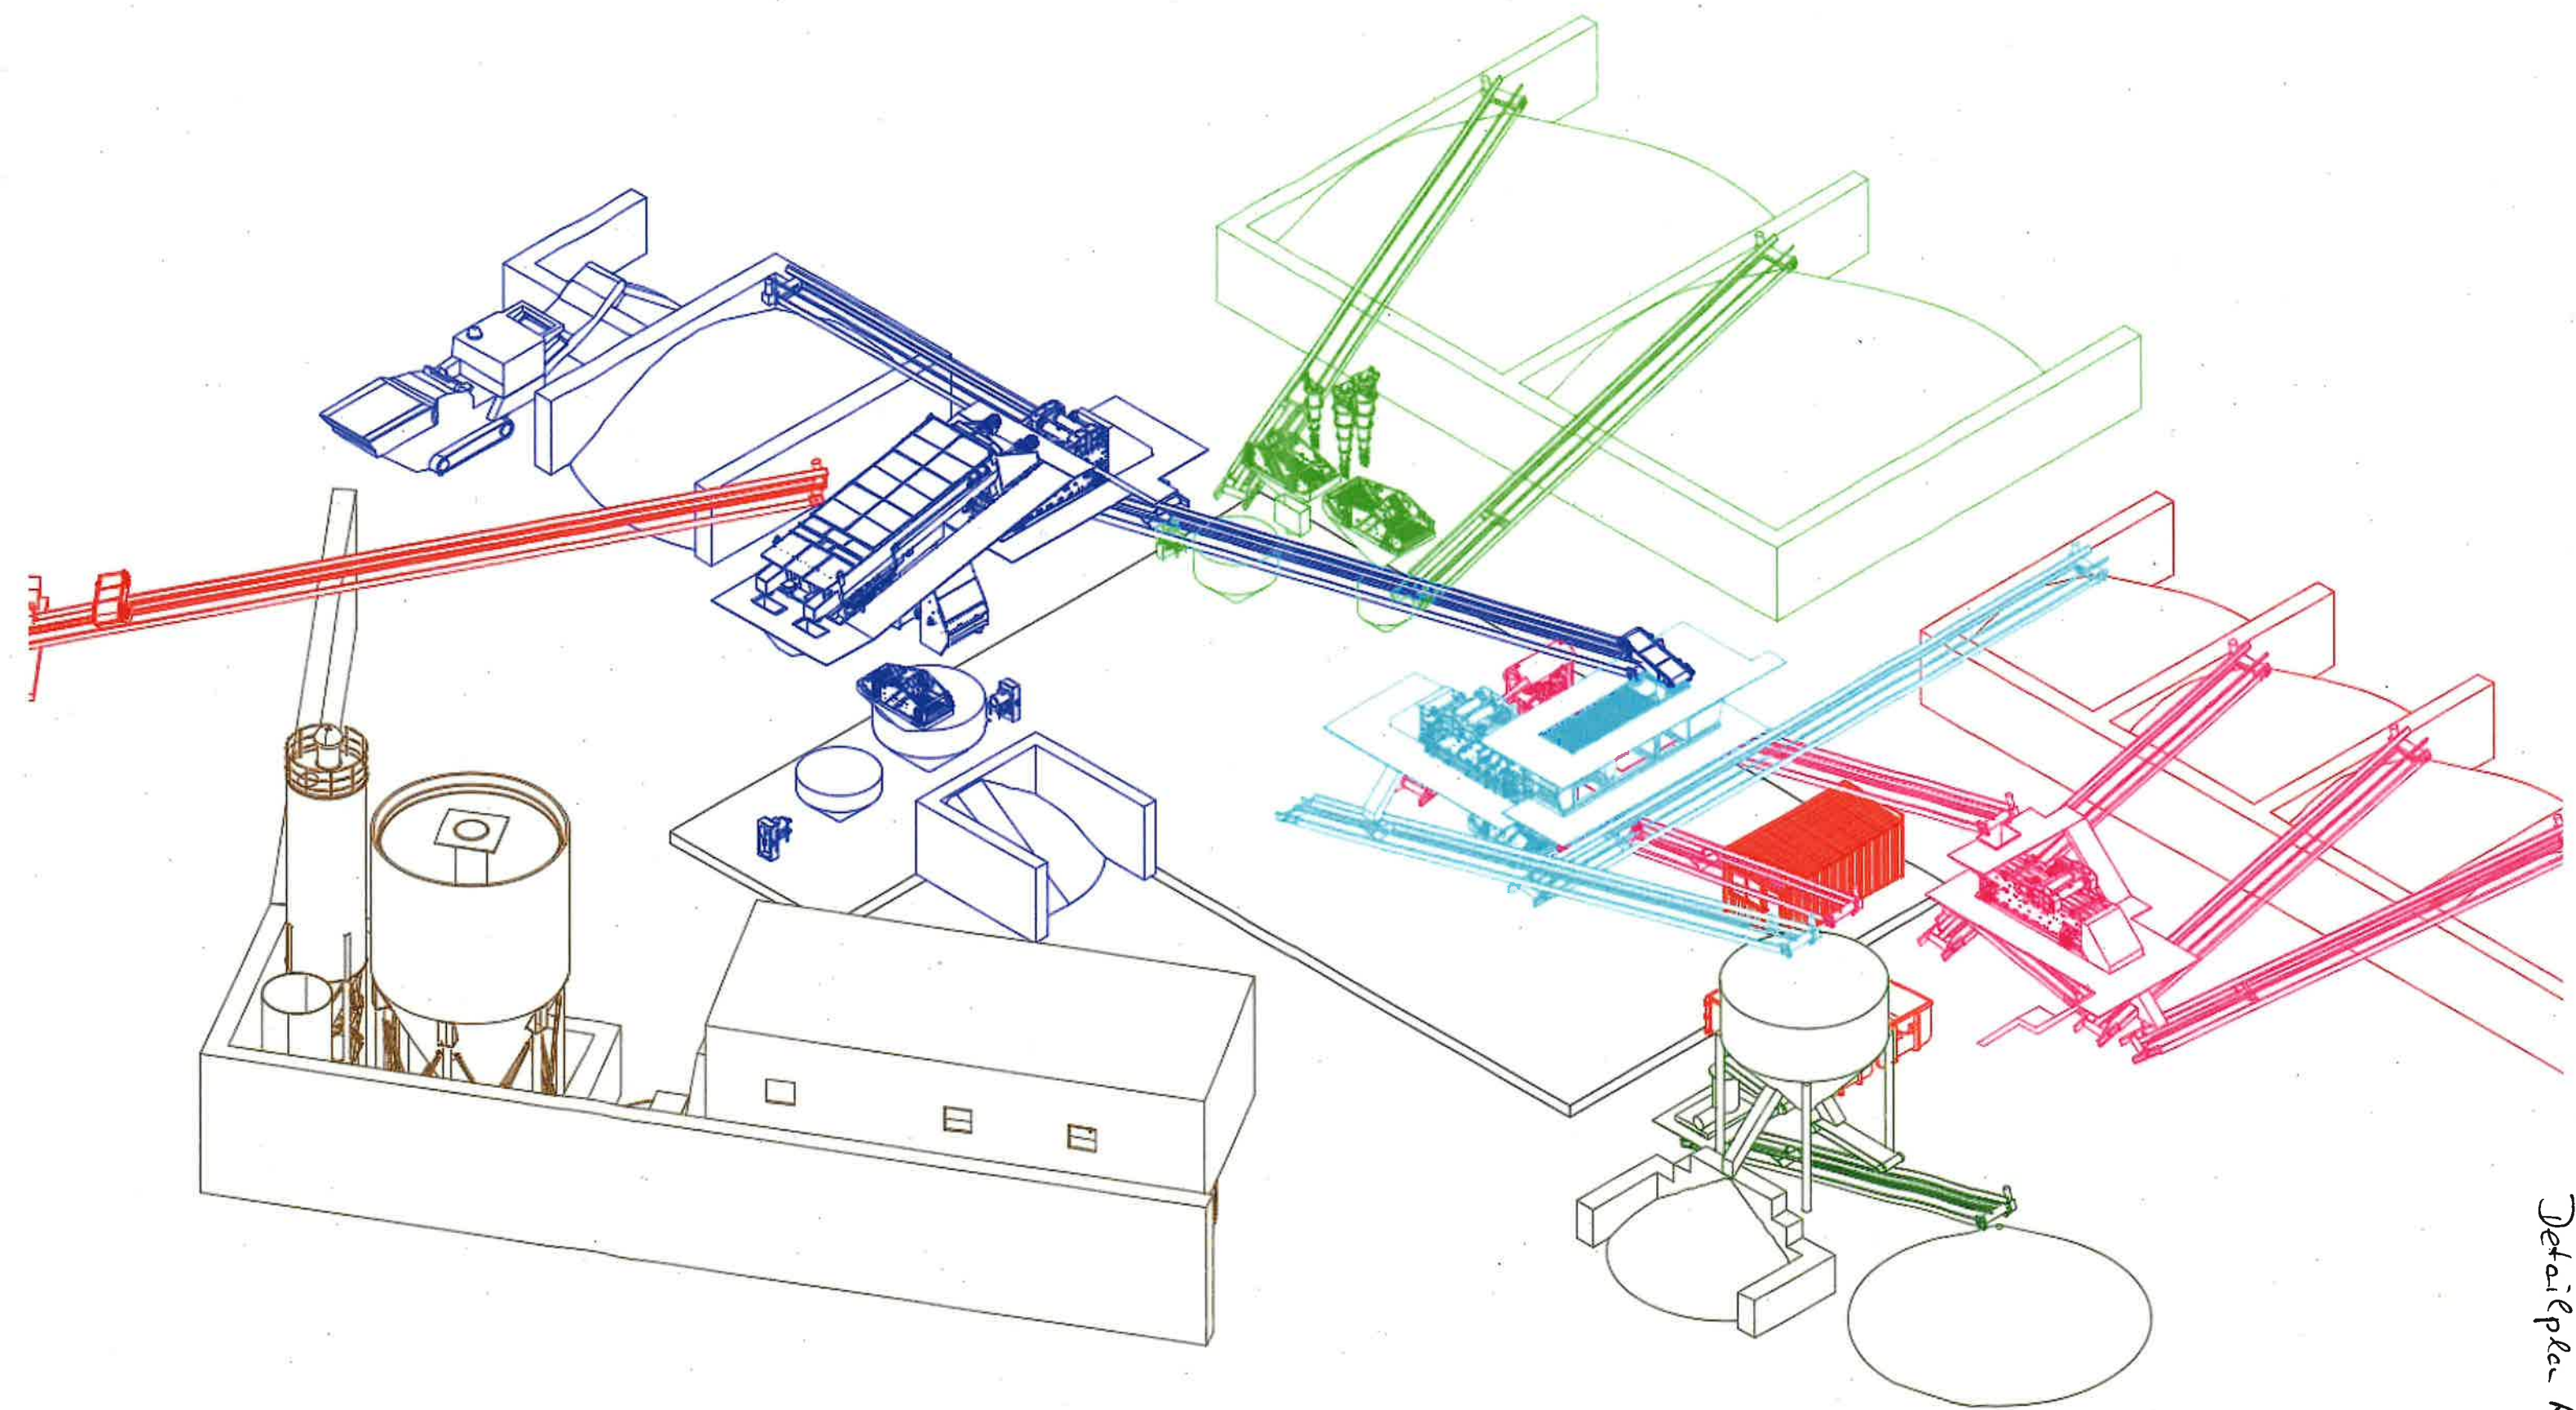


A-A (1 : 100)

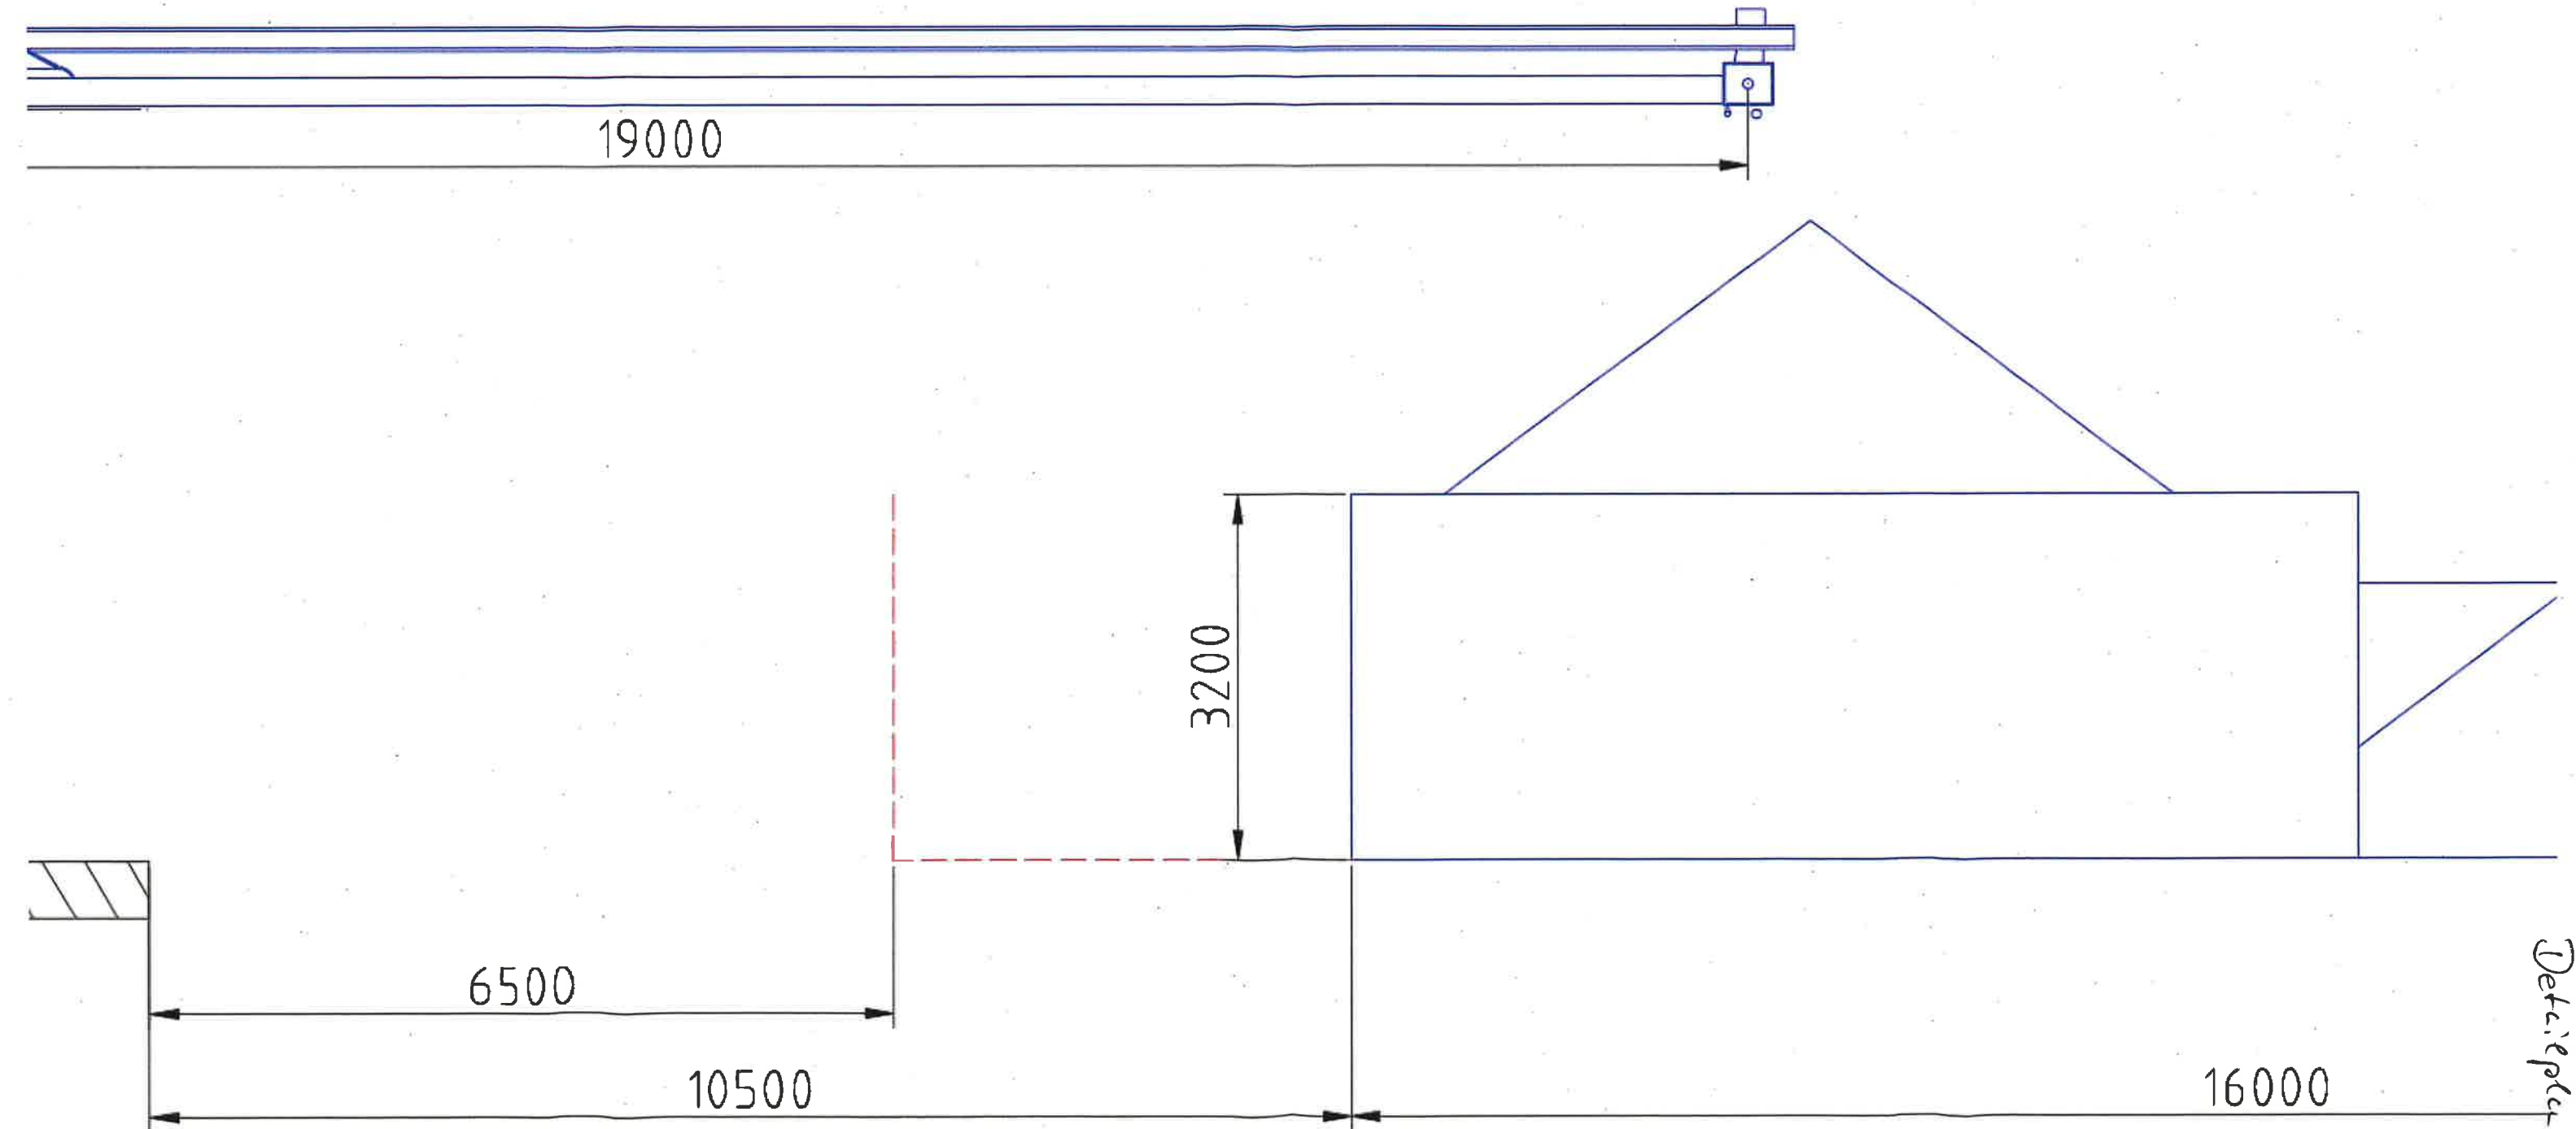

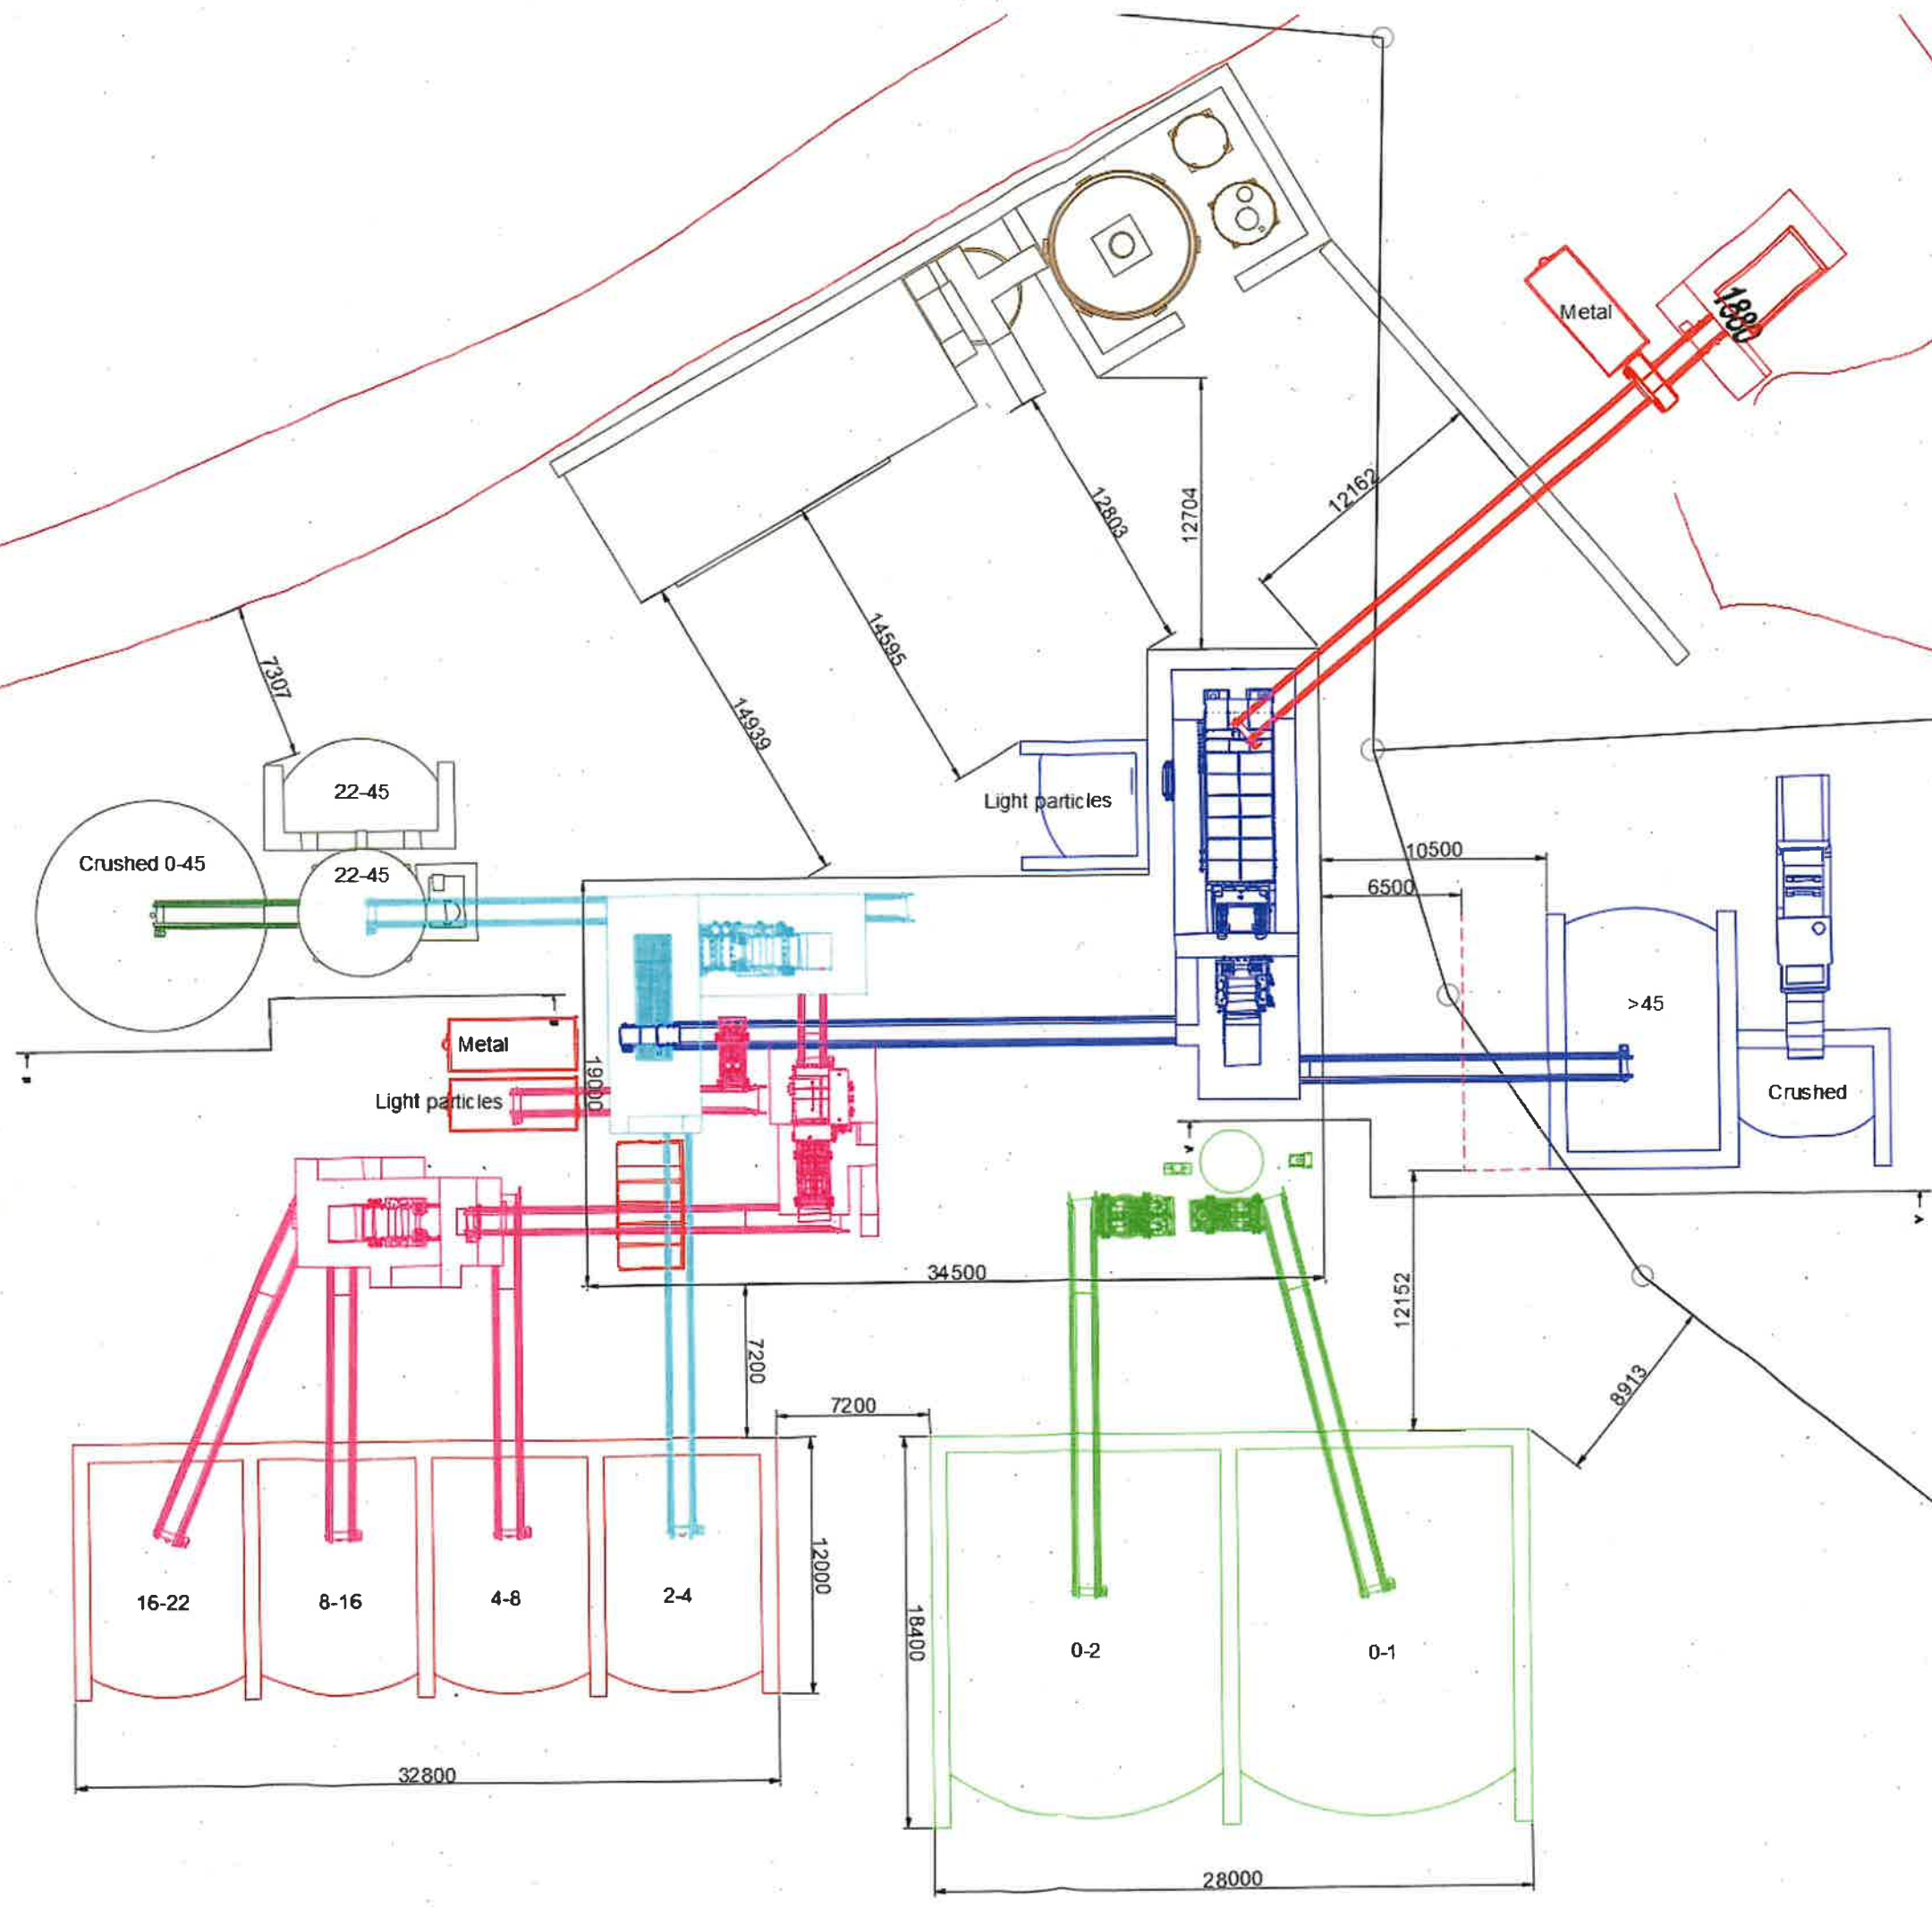

Förderband

Detailplan 1/184

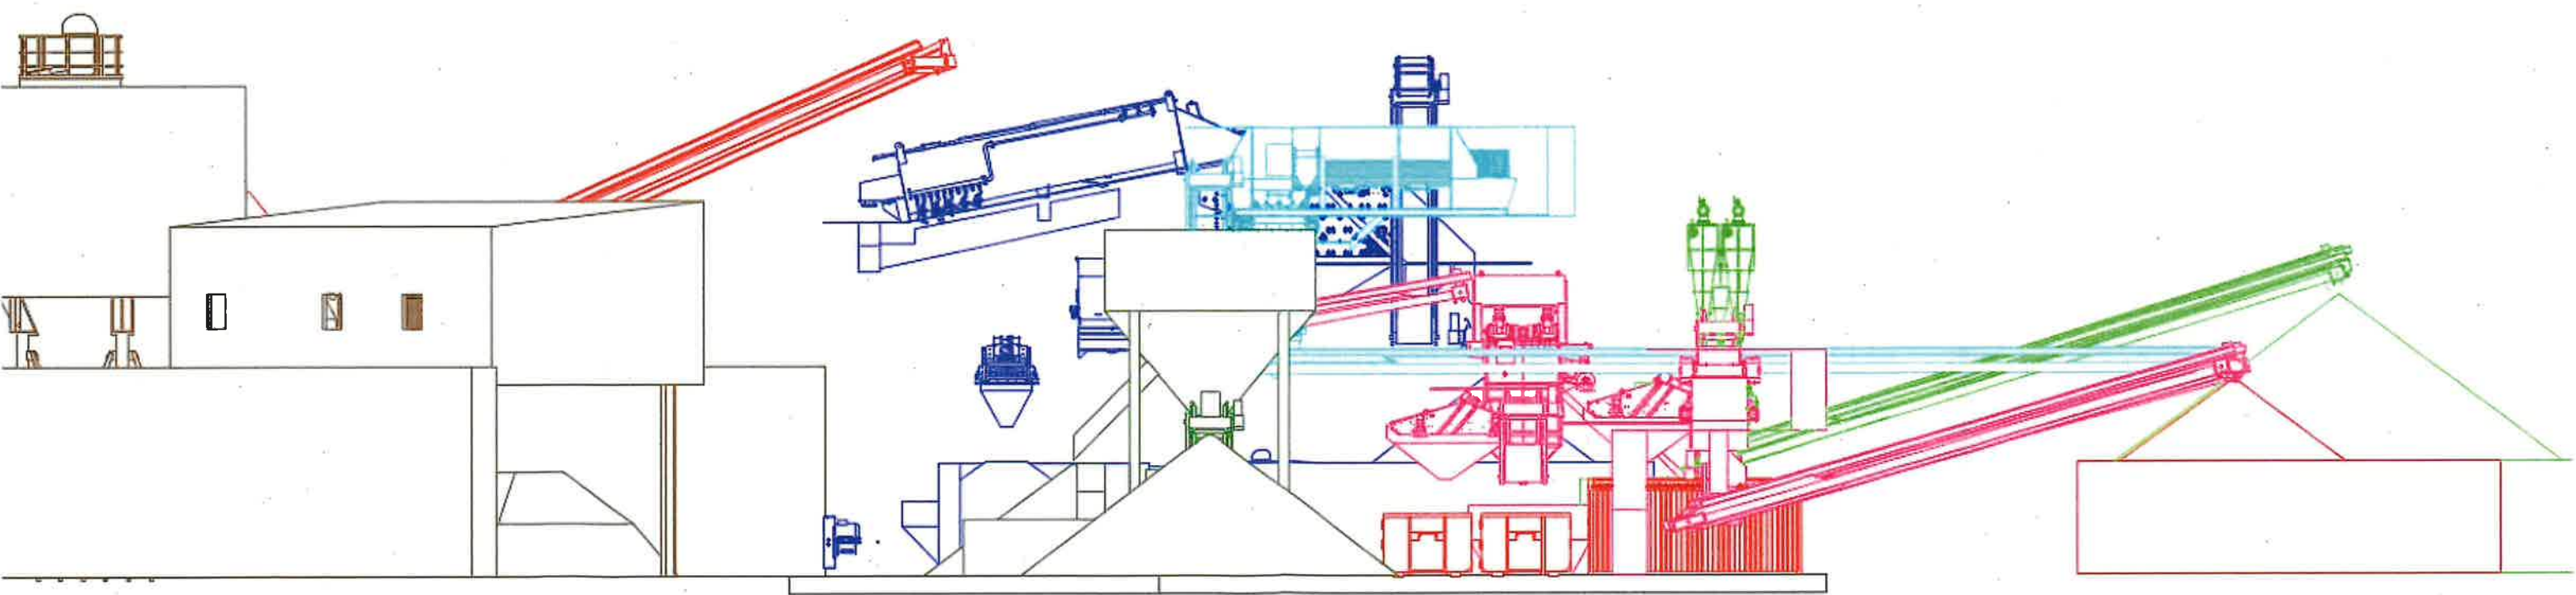

B-B (1 : 100)

