


Station	Geländehöhen	Straßenhöhen	Bordstein links	Bordstein rechts	Geradierte

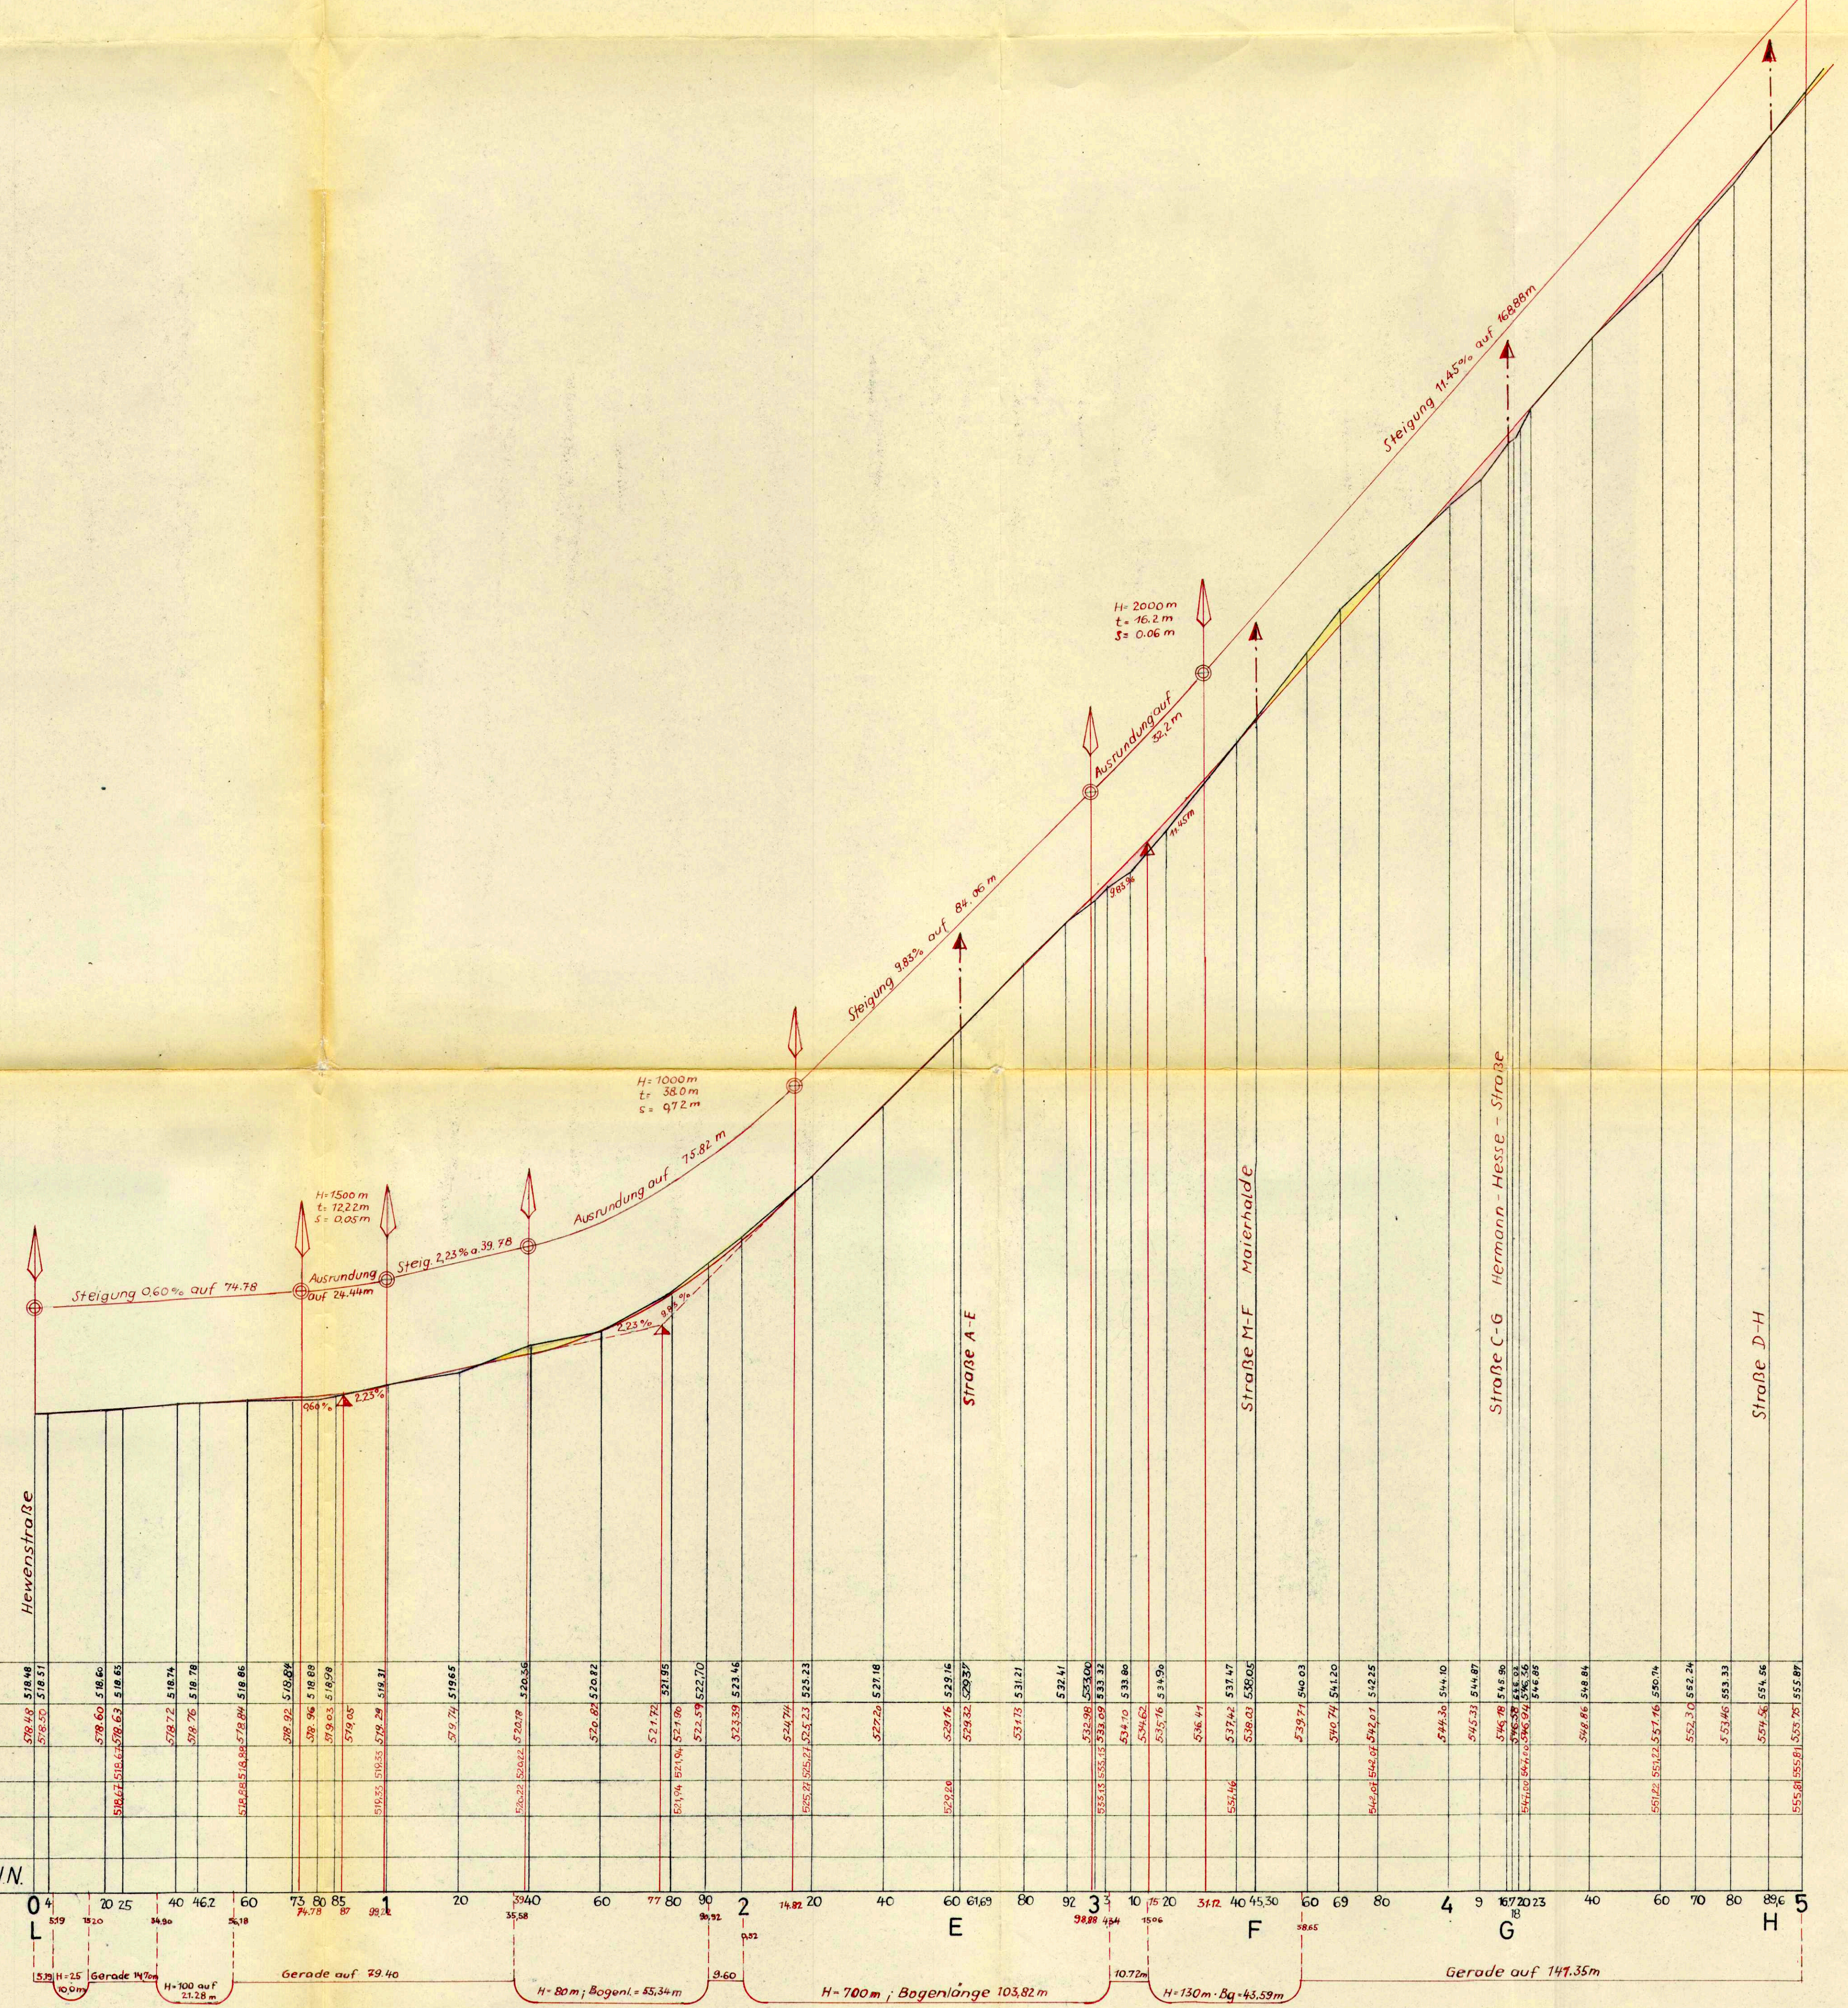

Stadt Engen
 Anlage 9 Fertigung 1
 zum Antrag vom 26.2.1961 gehörig

Teilbauungsgebiet
 "Erweiterung Maierhalde"


Längenschnitt
 der Straße L - H (Ballenbergstr.)

M.d.L. 1:100
 M.d.H. 1:100

Konstanz, den 17.7. 1961
 Der Planfertiger

Engen, den 26.2. 1961
 Der Bürgermeister

ARNOLD JAHN
 BAU-ING. u. VERMESS.-ING.
 KONSTANZ
 GLÄRNISCHSTR. 61 · TELEFON 2114

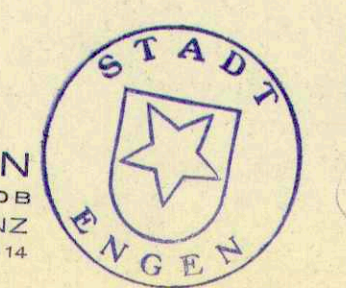

6