


# LÄNGSSCHNITT T - K


Maßstab iH 1: 100  
iL 1: 500

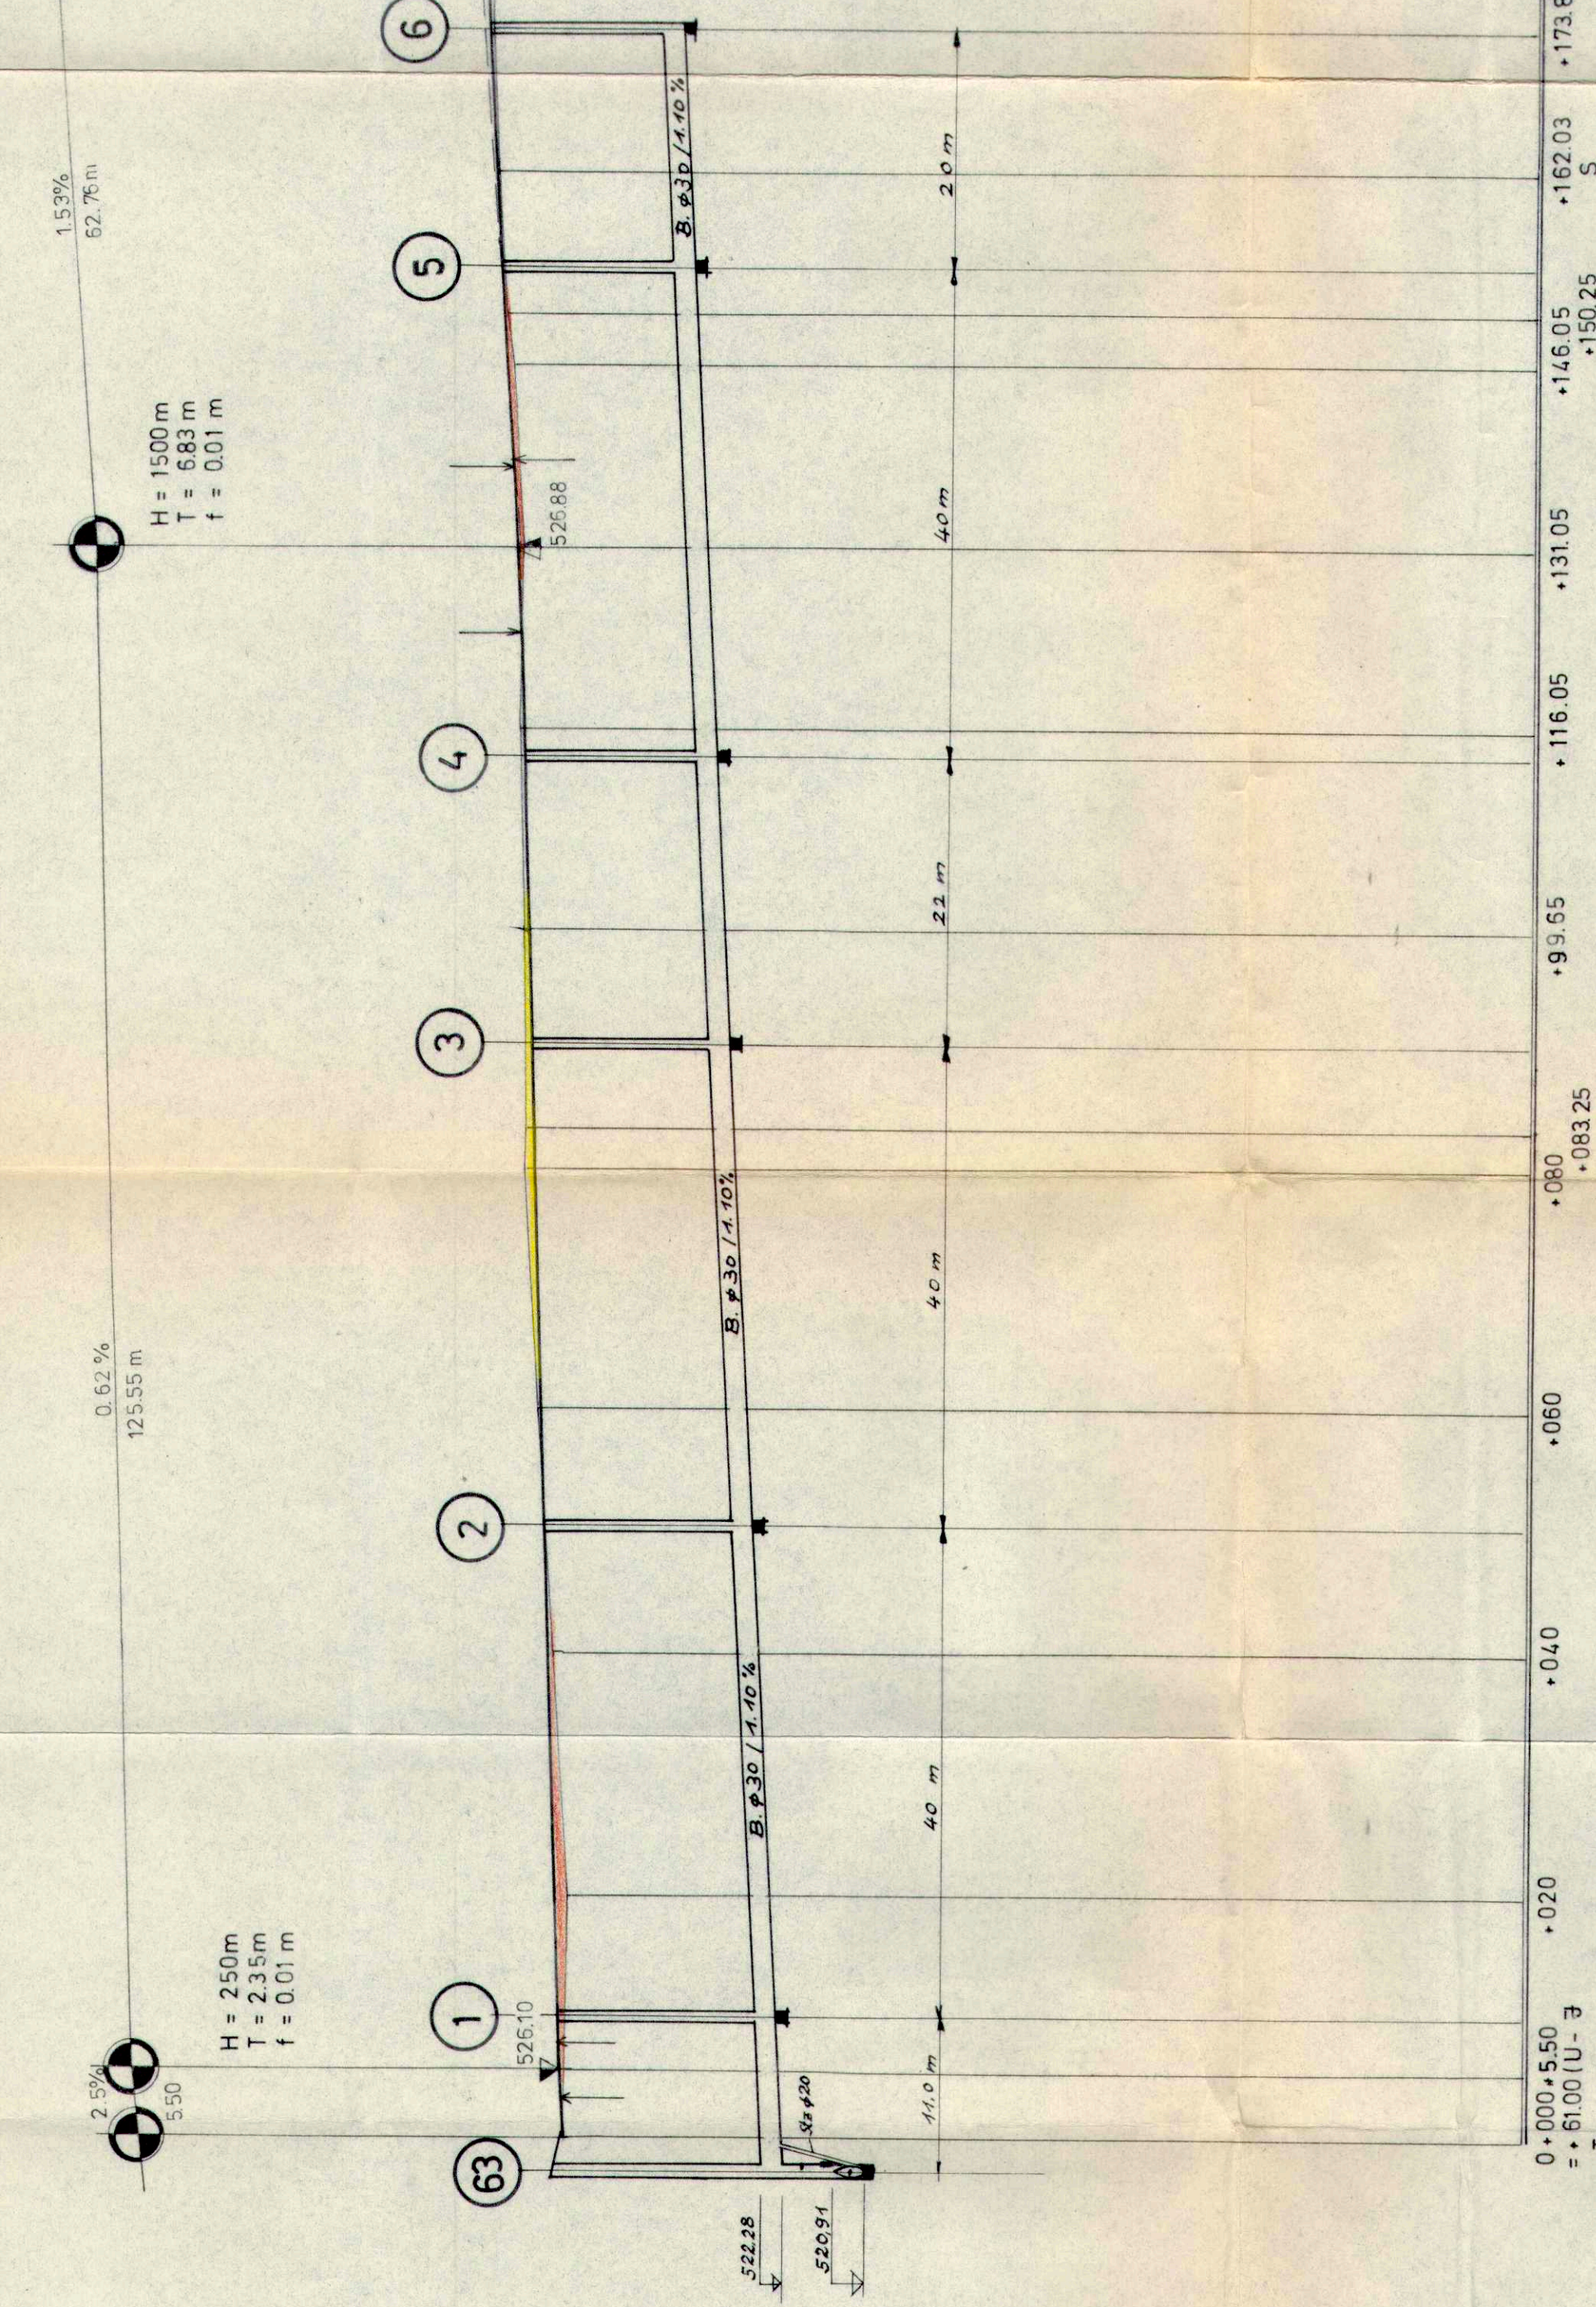


# LÄNGSSCHNITT O - P

Maßstab iH 1: 100  
iL 1: 500

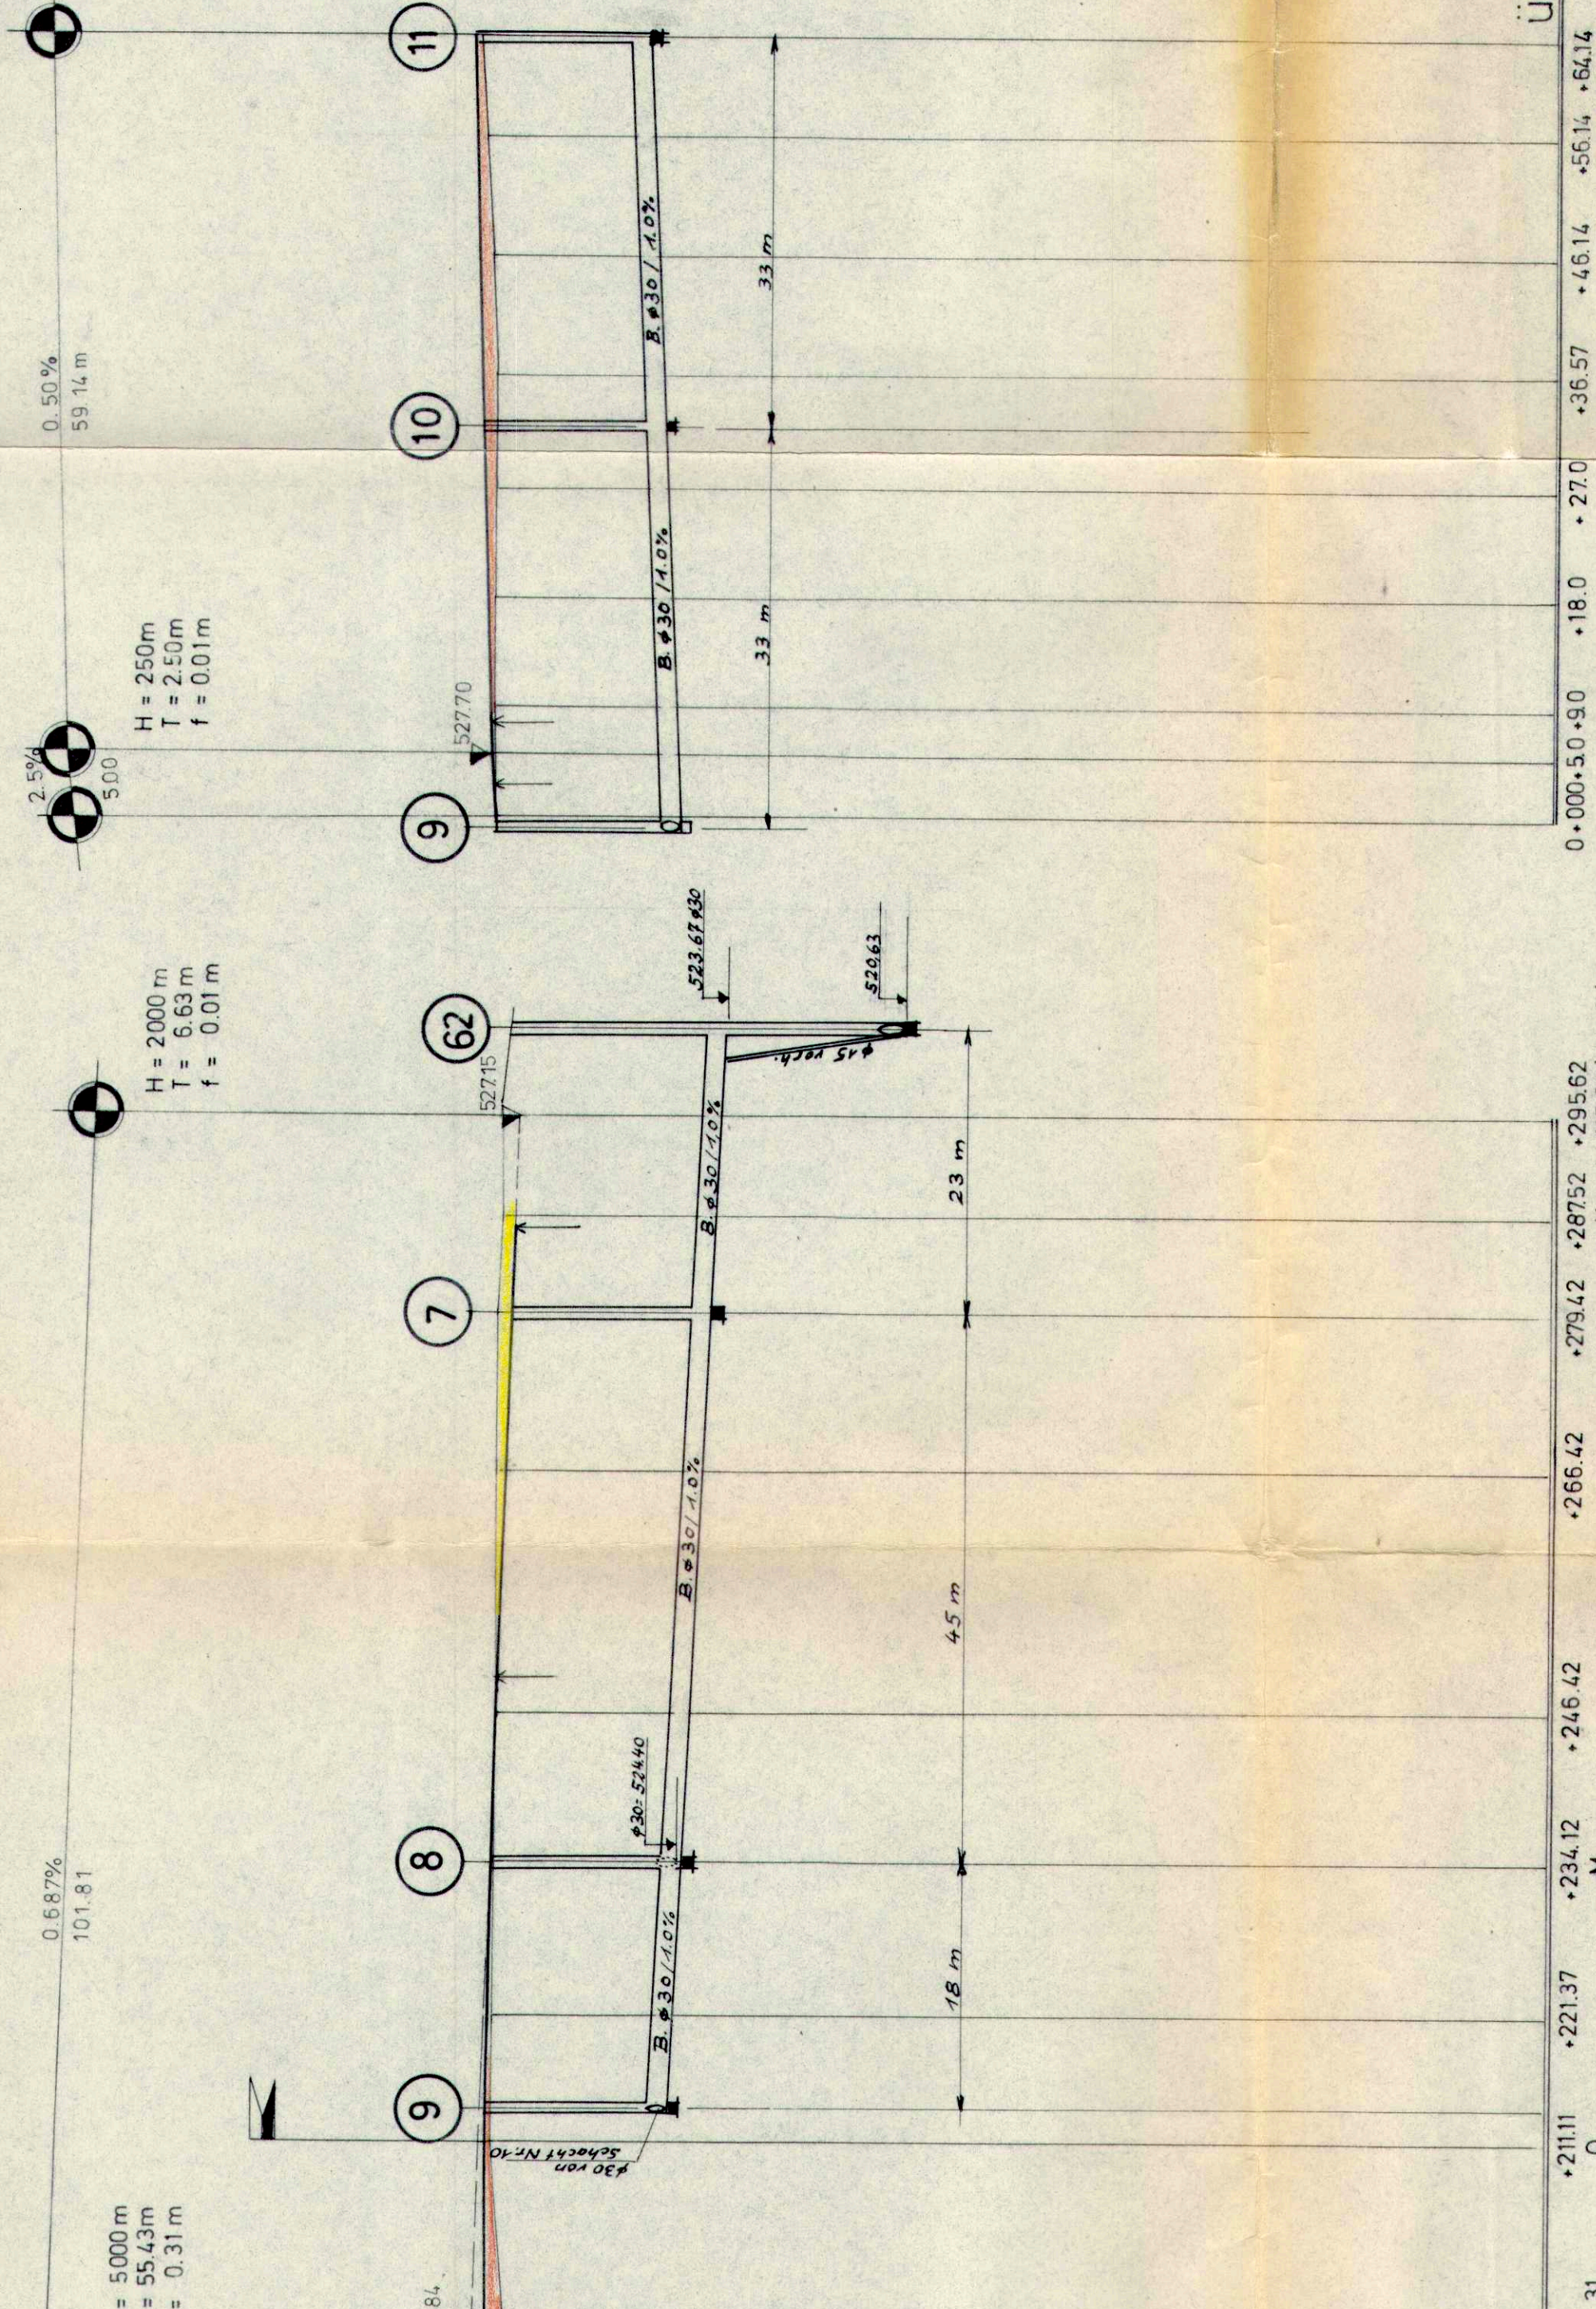


ANLAGE 2  
BLATT : 2

ING-BÜRO R. GEYER 7707, ENGEN  
GEMEINDE ANSELFINGEN KR. KONST.  
MASSNAHME:  
STRASSEN U. KANÄLE IM BAUGEBIET  
BELLEBERN III  
LÄNGSSCHNITTE  
FÜR DEN PLAN:  
DIE GEMEINDE:  
Rolf Geyer  
7707 Engen  
DEN 20.3.73